
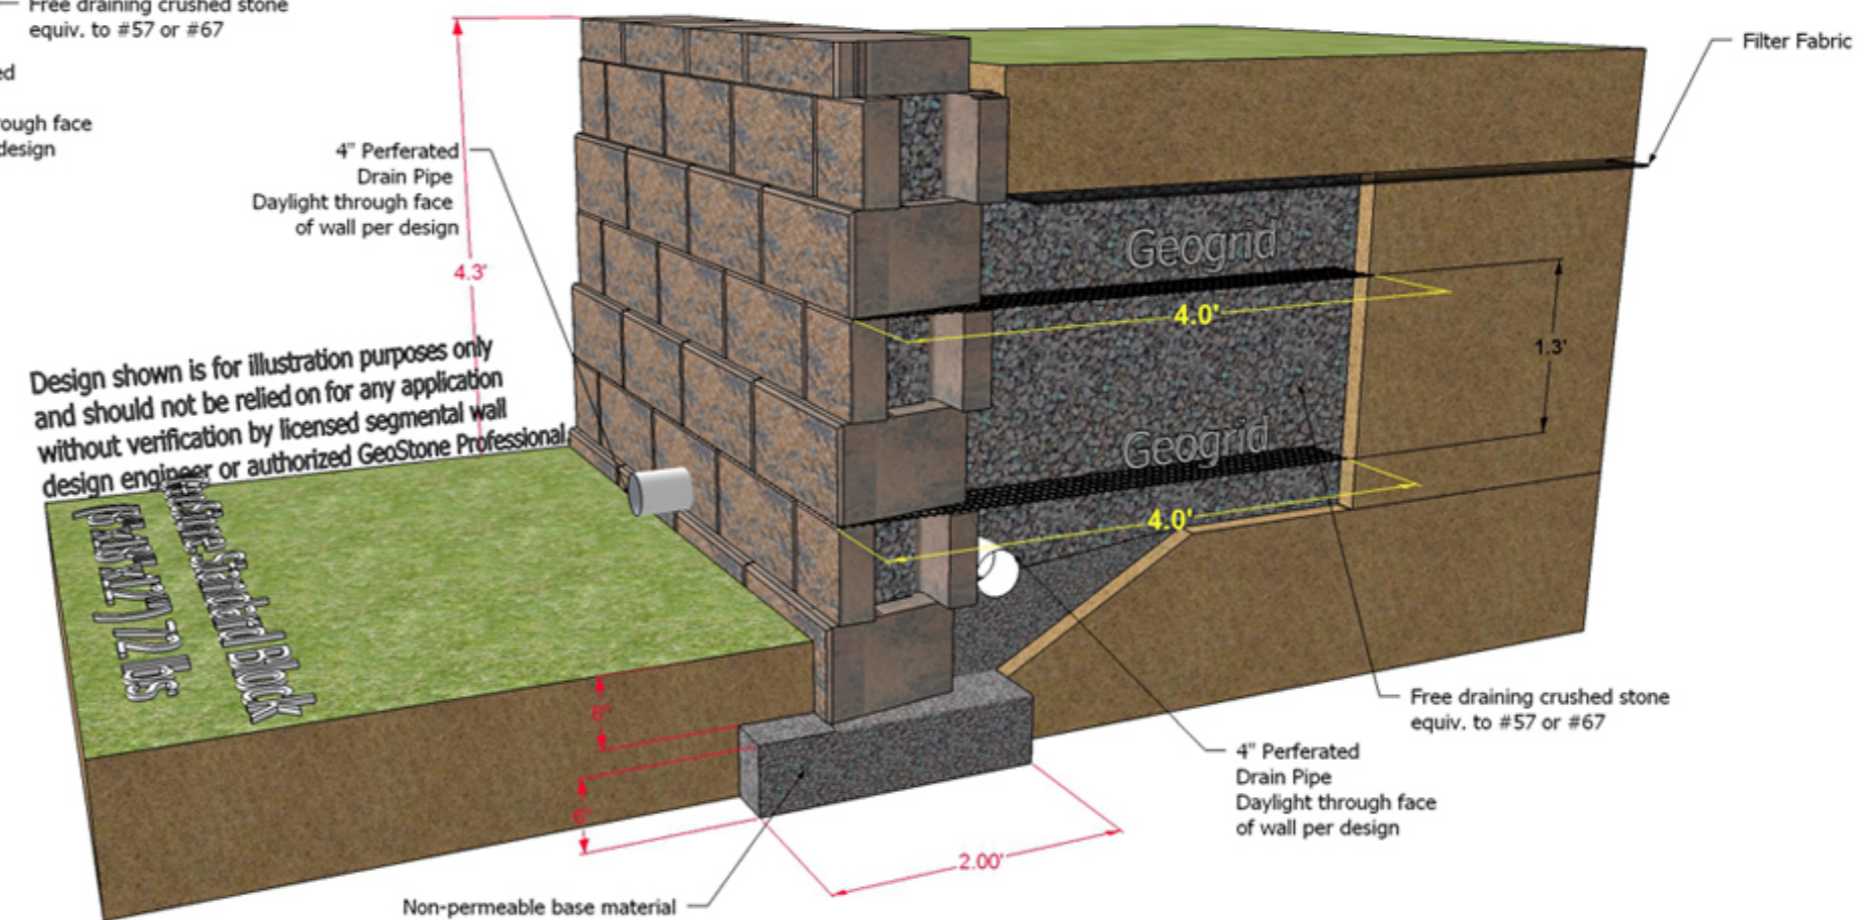
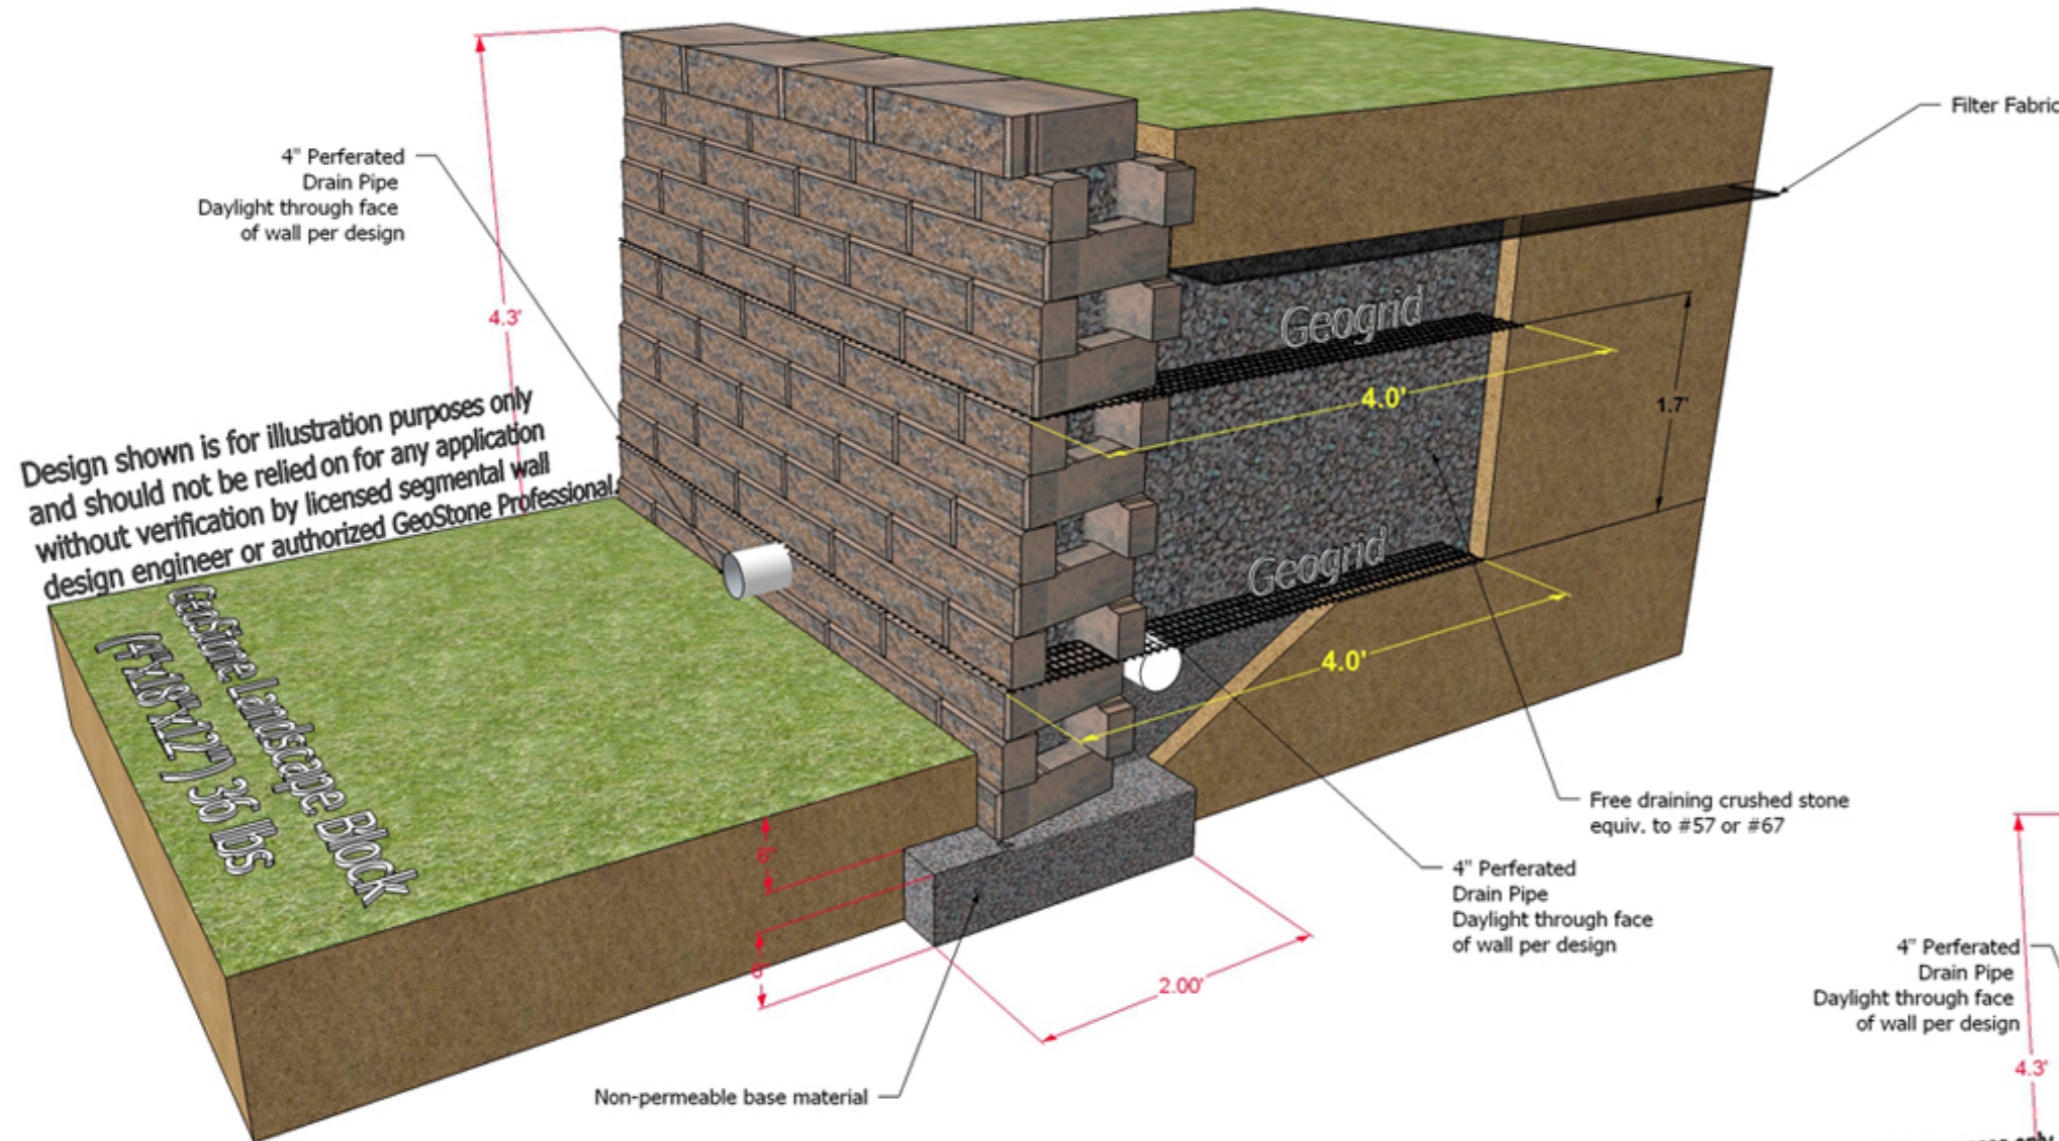
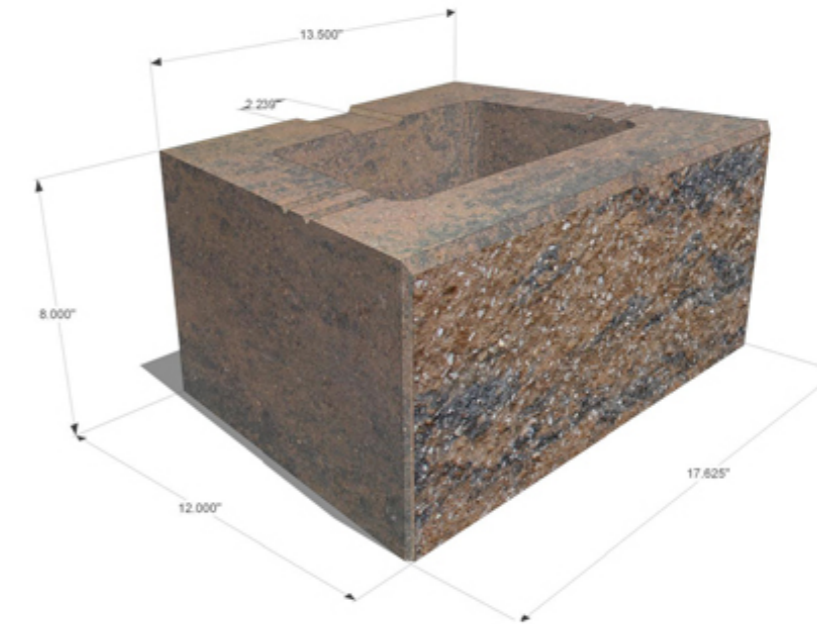


GEOSTONE[®]

RETAINING WALL SYSTEMS

P.O. BOX 325 - WESTOVER, AL 35185 • 205-678-9969
WWW.GEOSTONE.COM

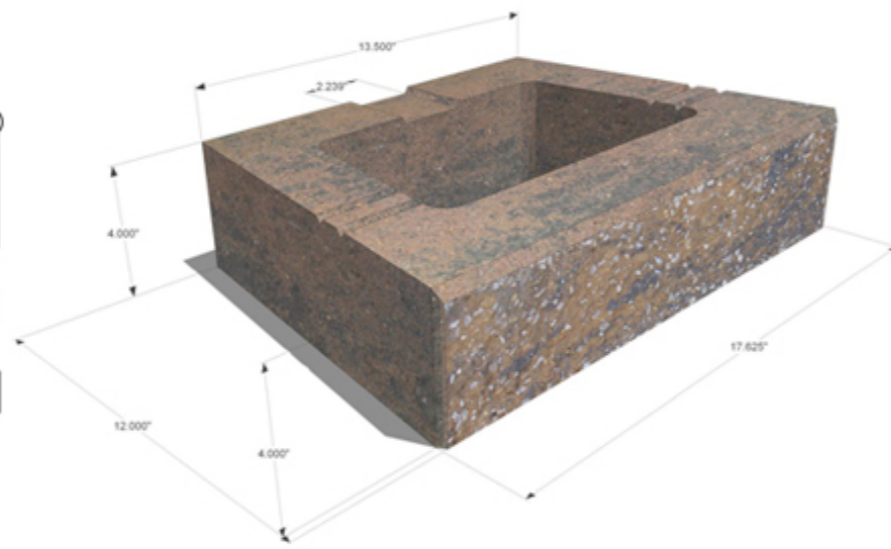





GeoStone Hardscape
11321 Hwy 280 East
Westover, AL 35185
205-678-9969
www.geostone.com

CLIENT
Client Name
12345 Main Street
Boulder, CO 00000
Tel: 000.000.0000

ISSUE
08.08.08
RE-ISSUE
08.09.08

PROJECT NO.
245.170
PROJECT
Project Name

DRAWN BY
DJA
DESCRIPTION
Hardscape Rendering

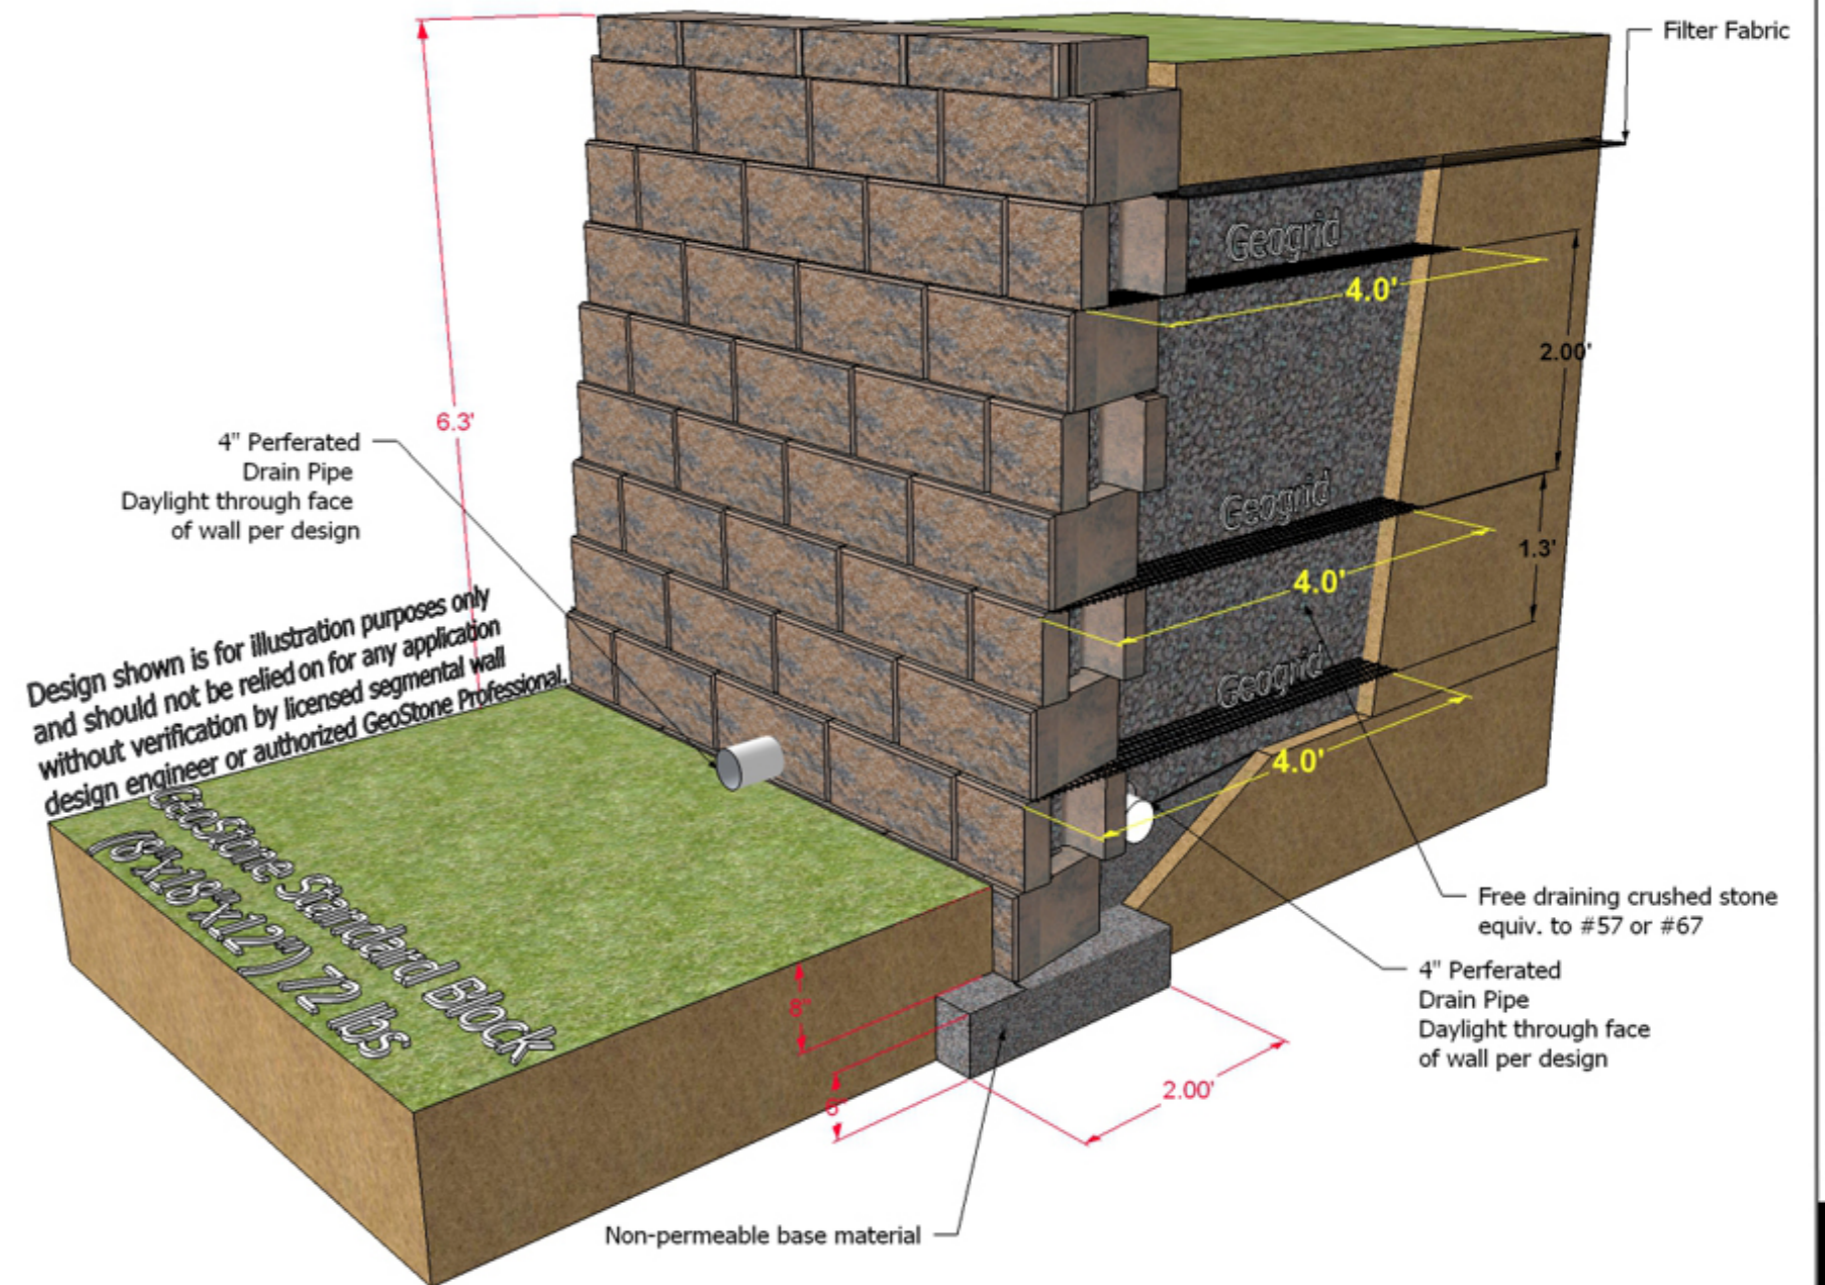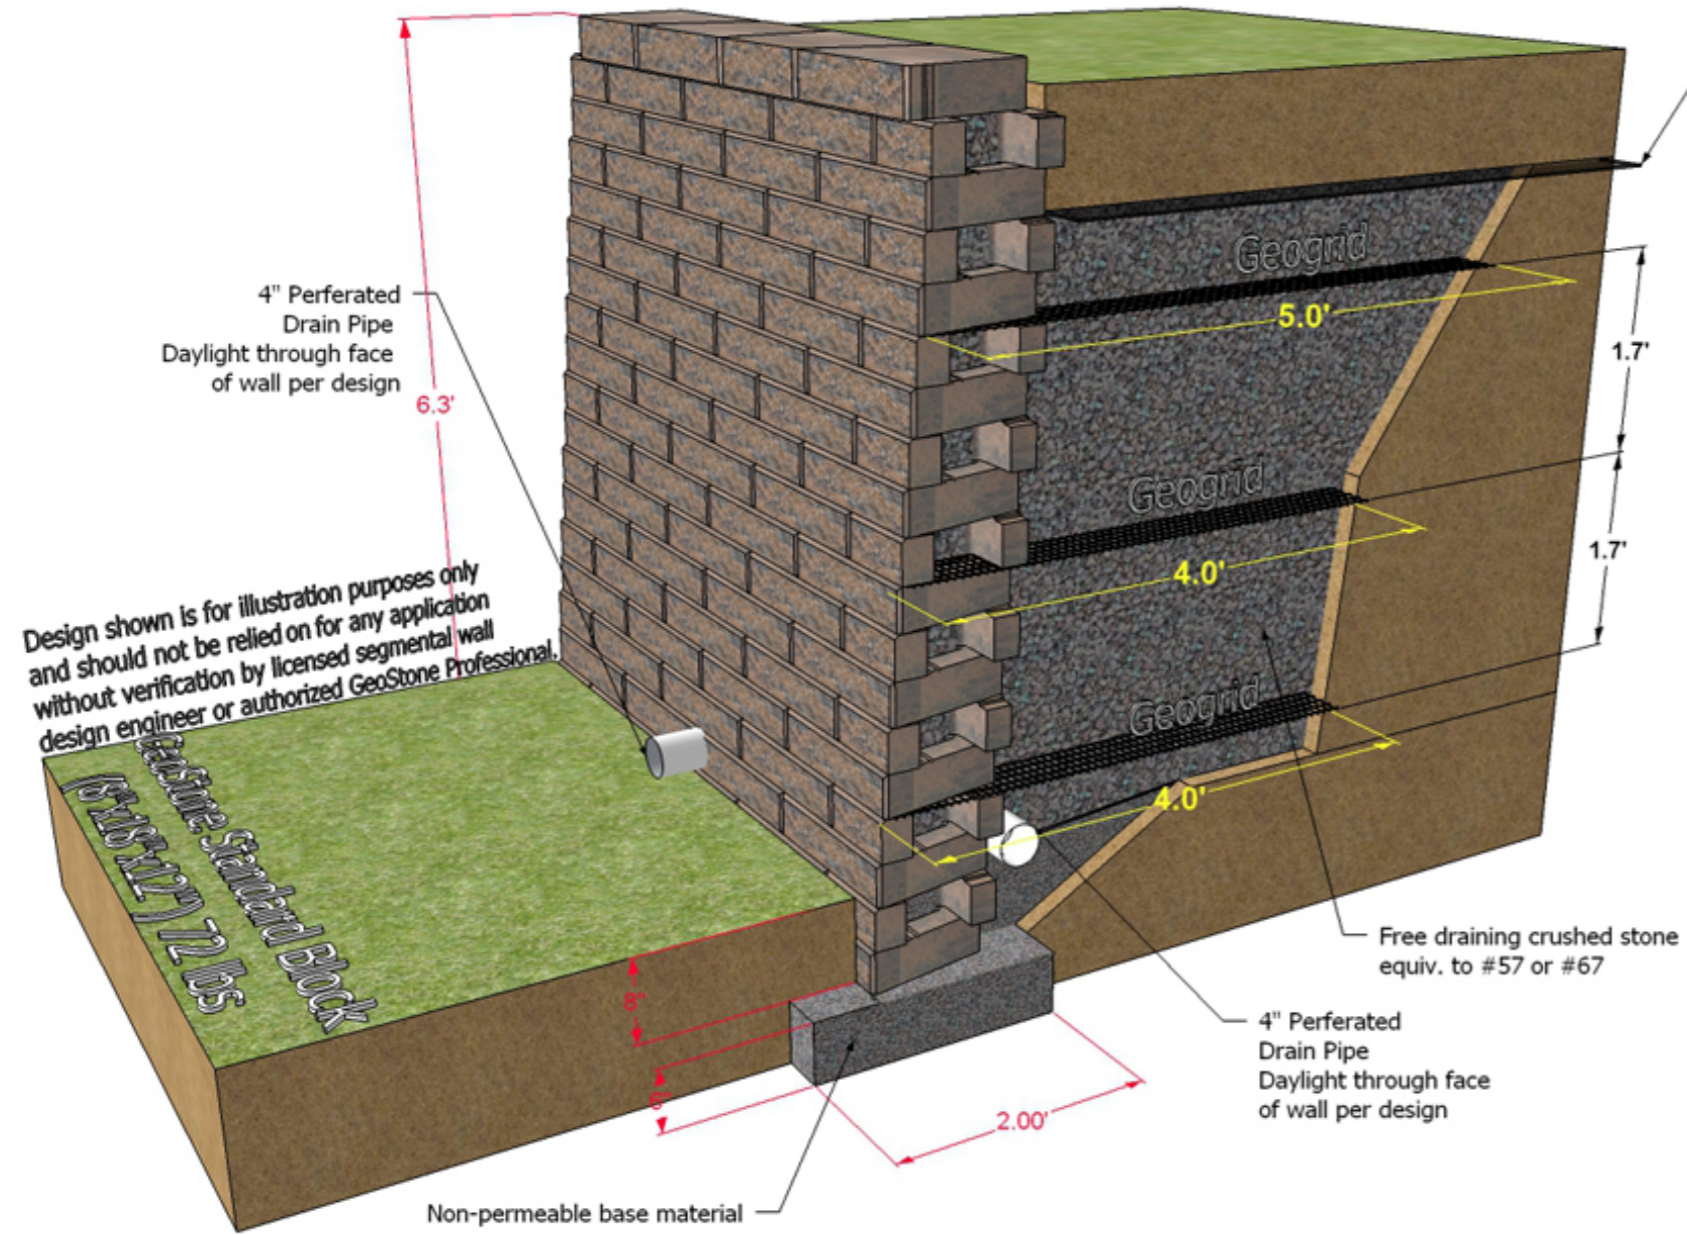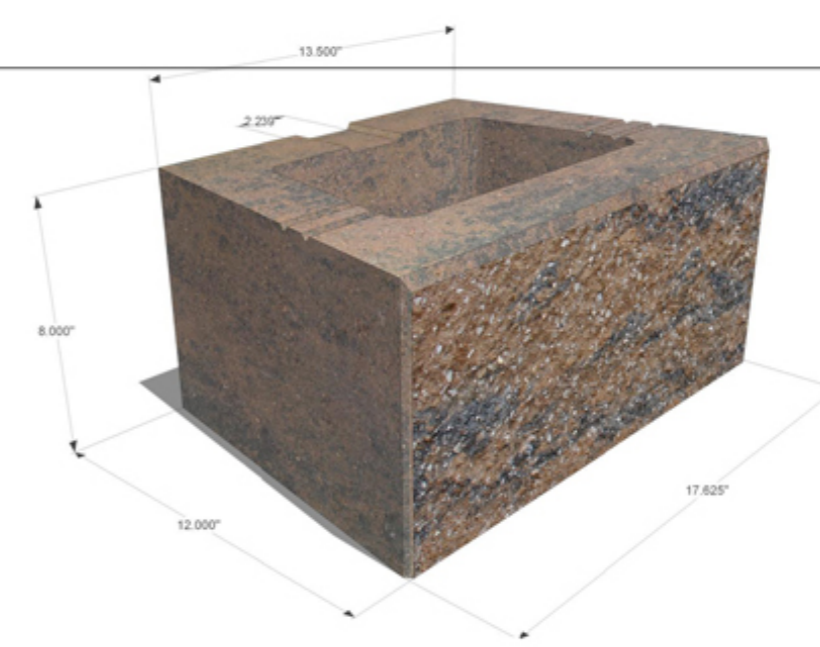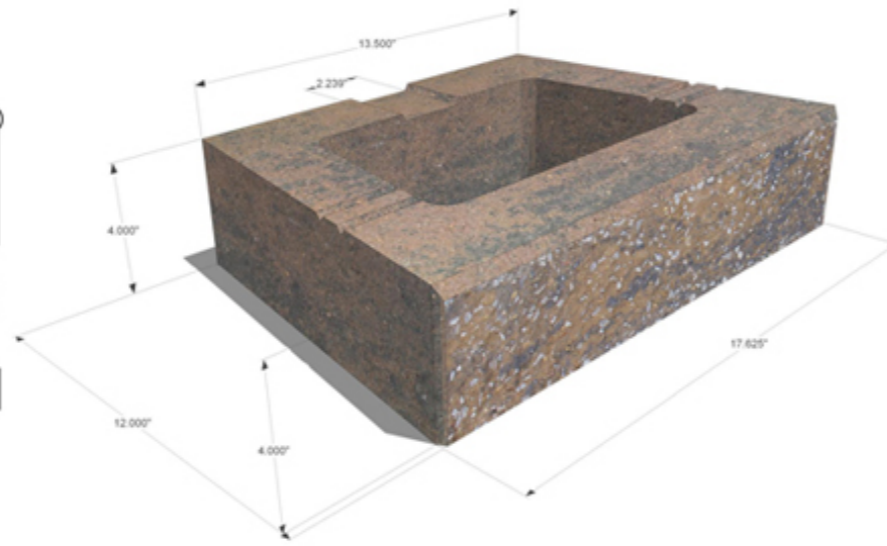

GeoStone Hardscape
11321 Hwy 280 East
Westover, AL 35185
205-678-9969
www.geostone.com

CLIENT
Client Name
12345 Main Street
Boulder, CO 00000
Tel: 000.000.0000

ISSUE
08.08.08





RE-ISSUE
08.09.08

PROJECT NO.
245.170

PROJECT
Project Name

DRAWN BY
DJA

DESCRIPTION
Hardscape Rendering

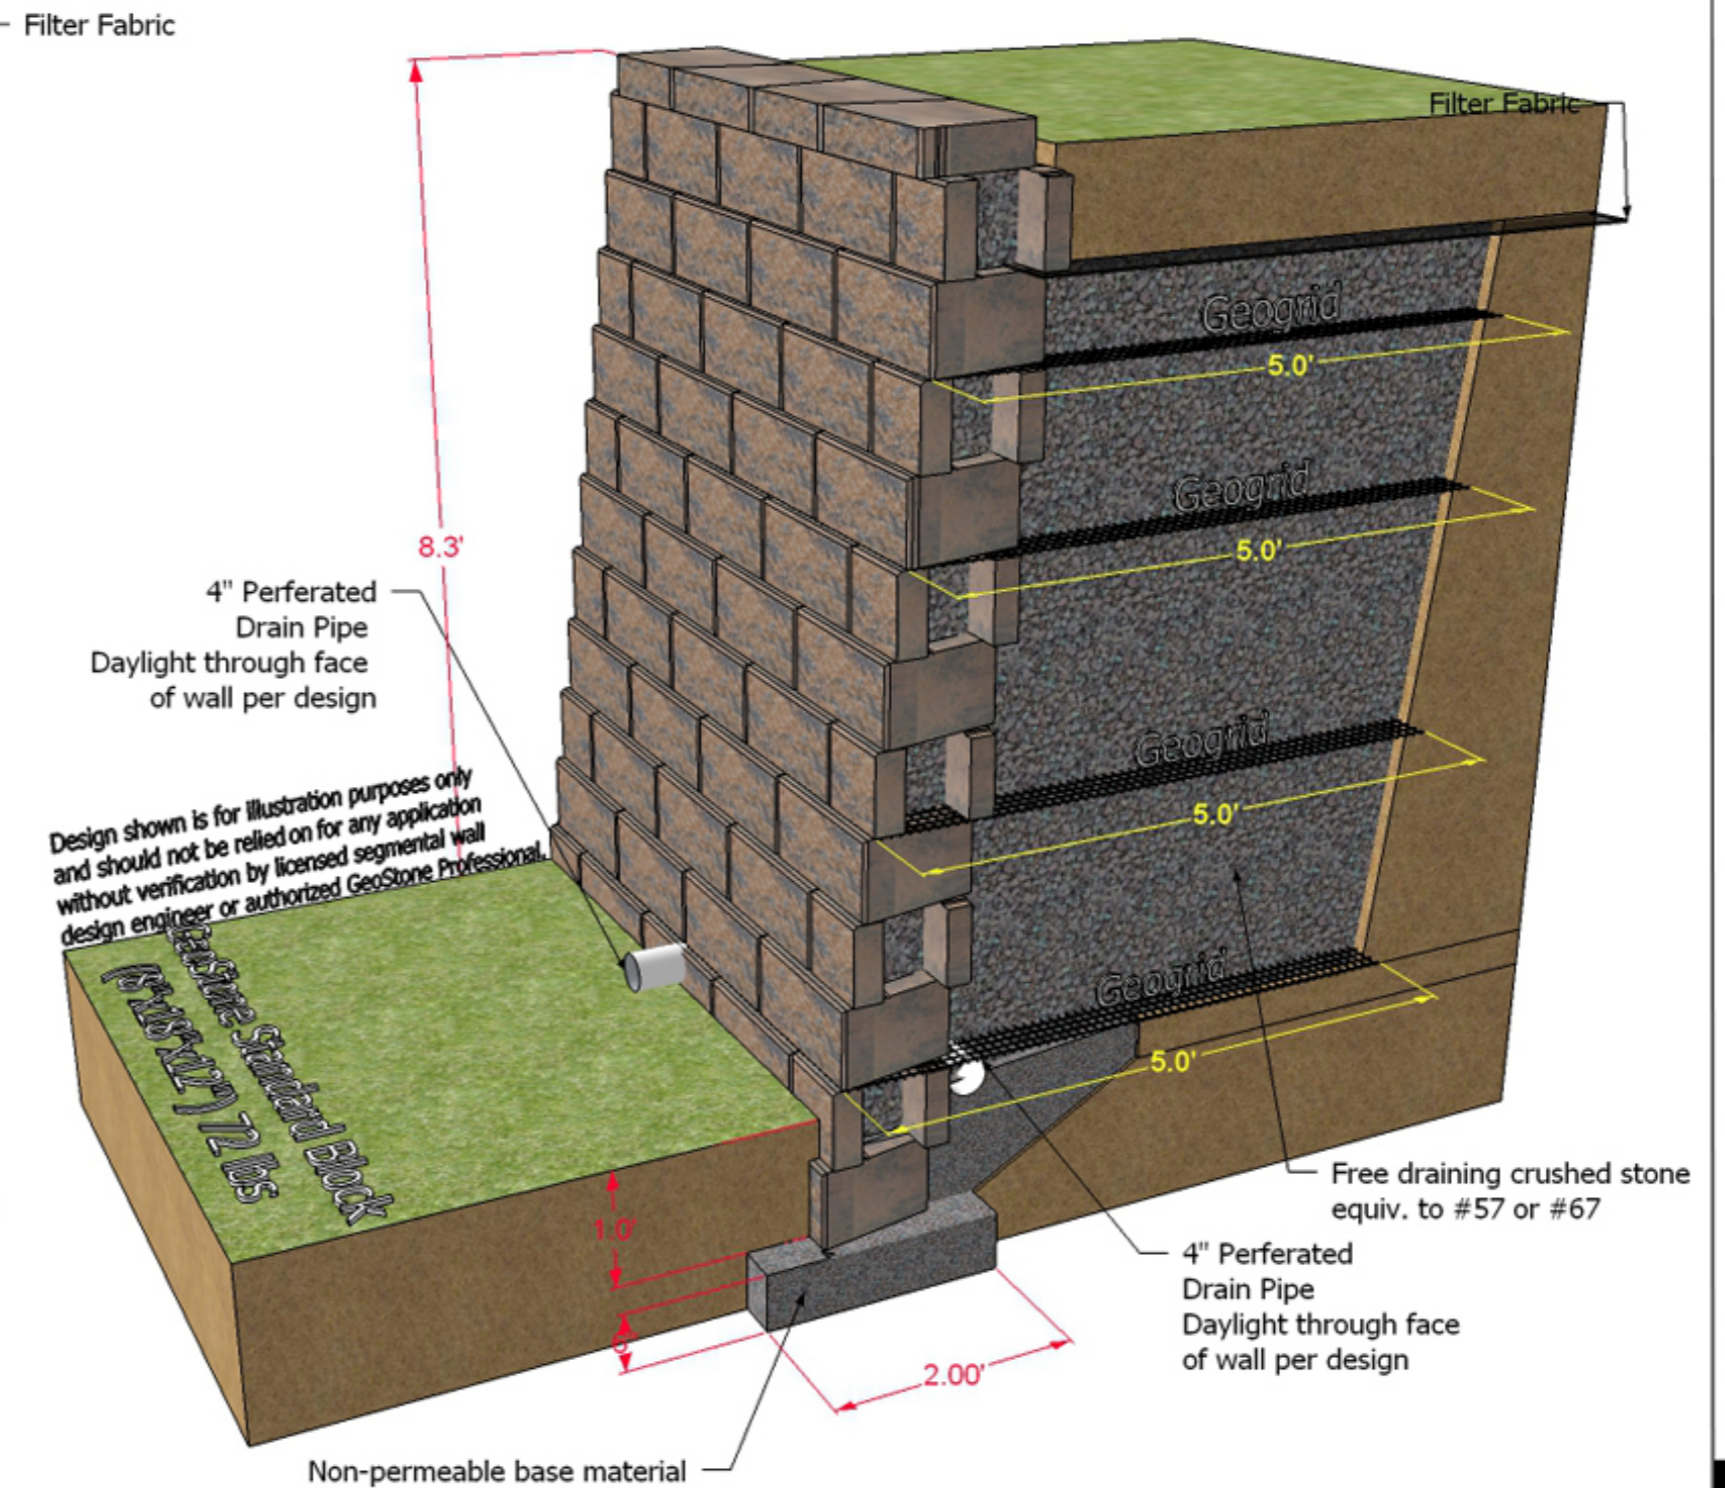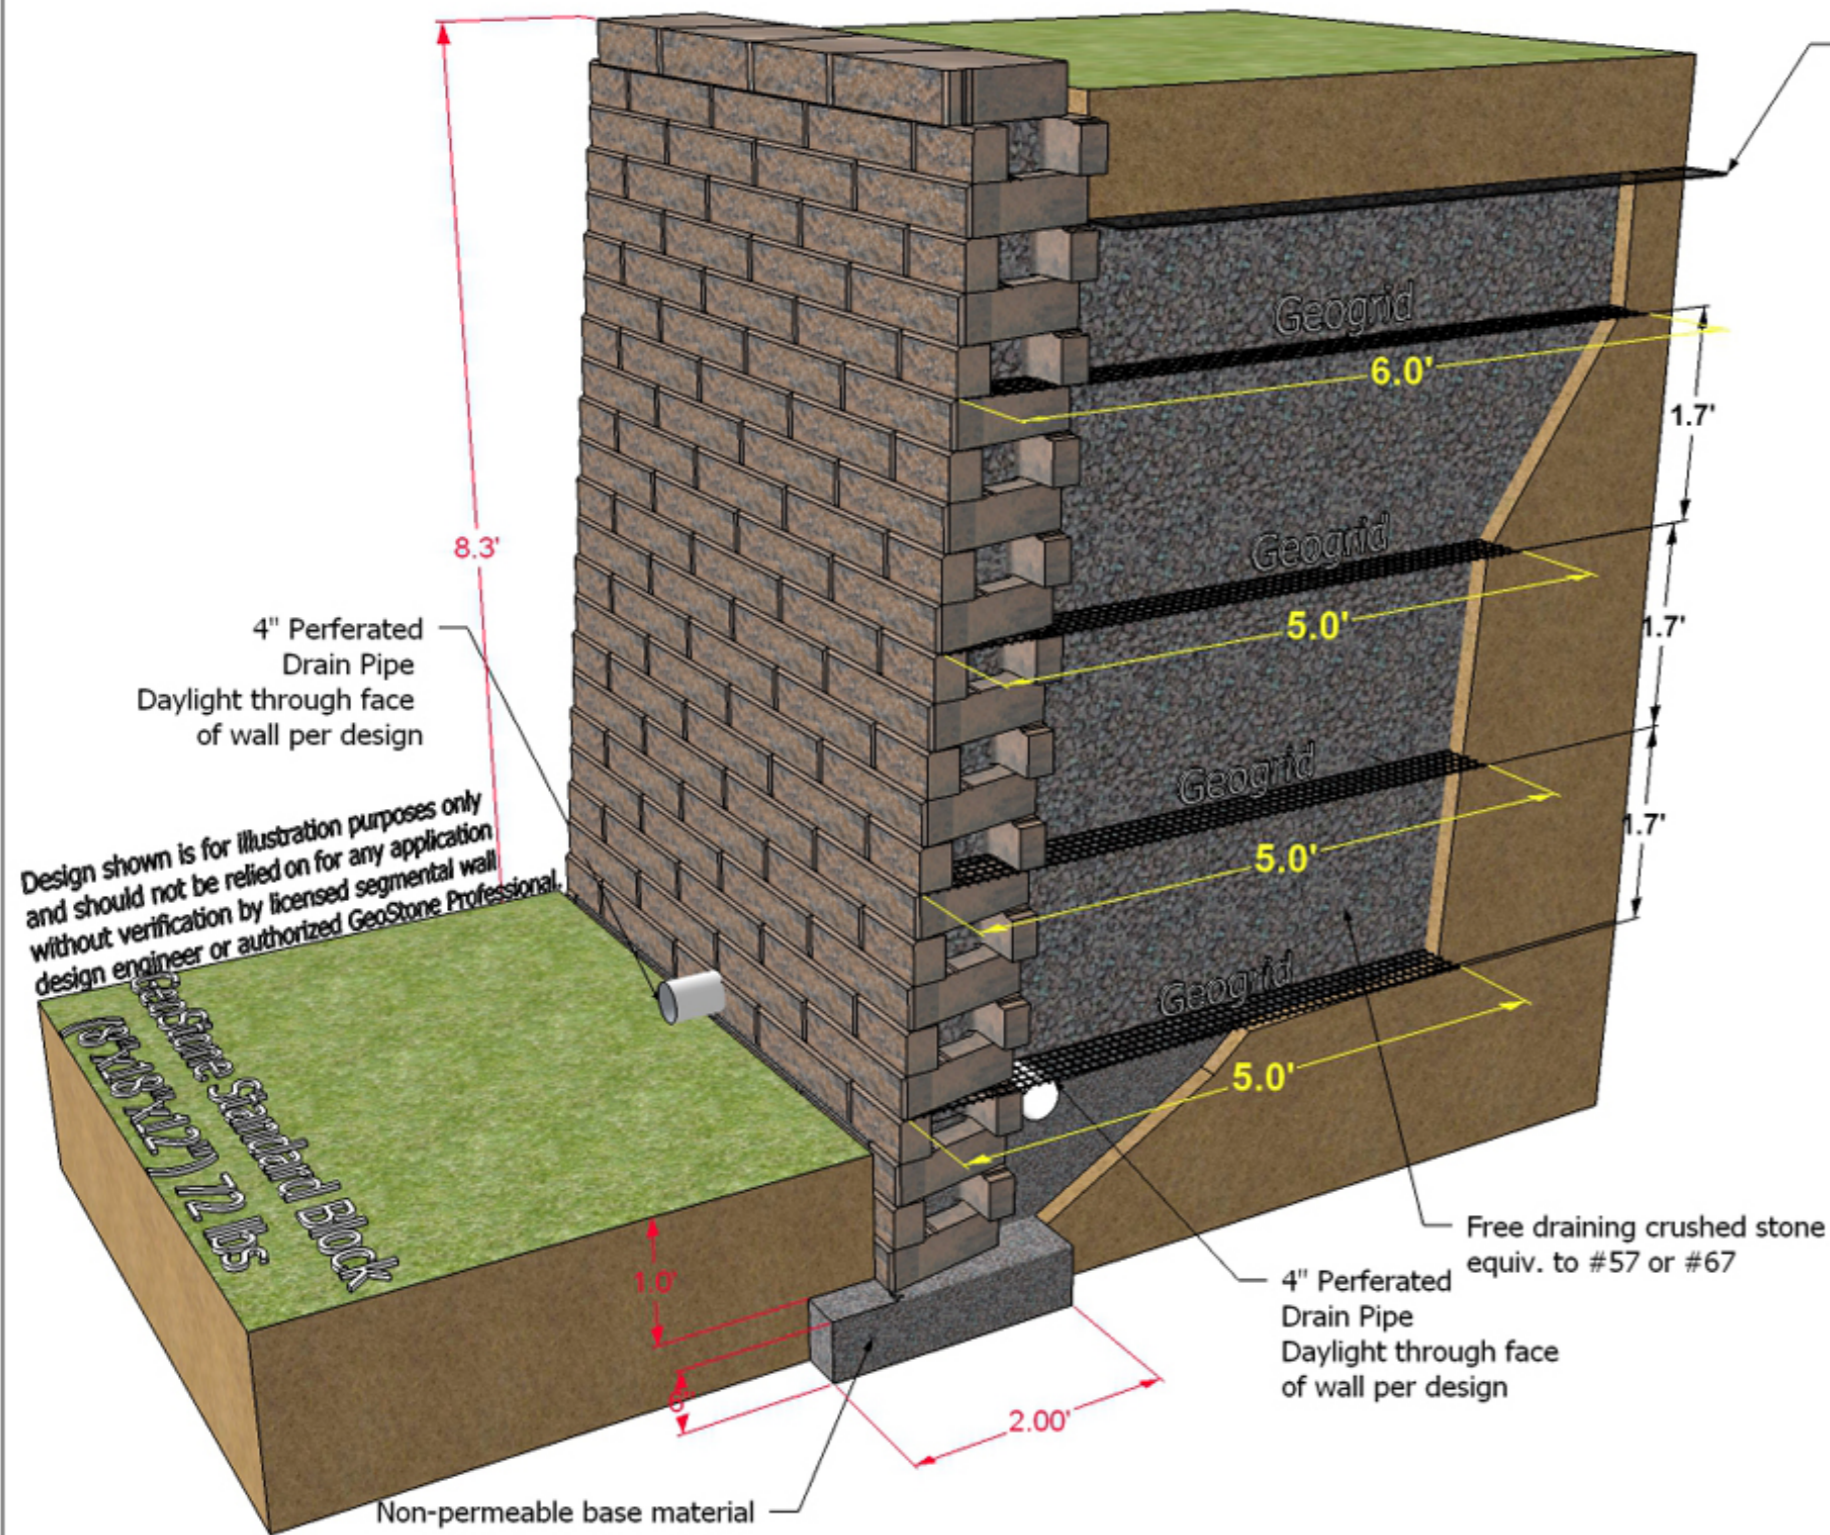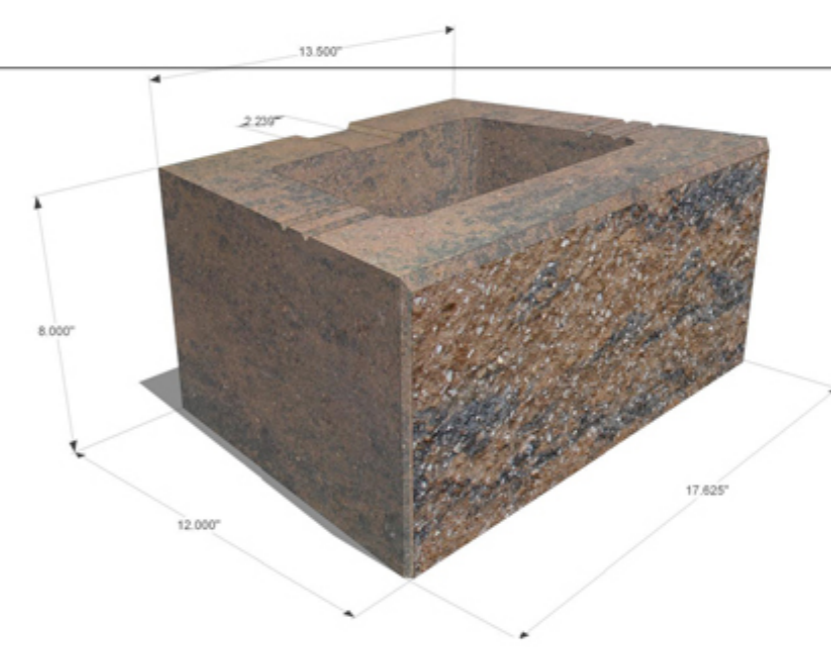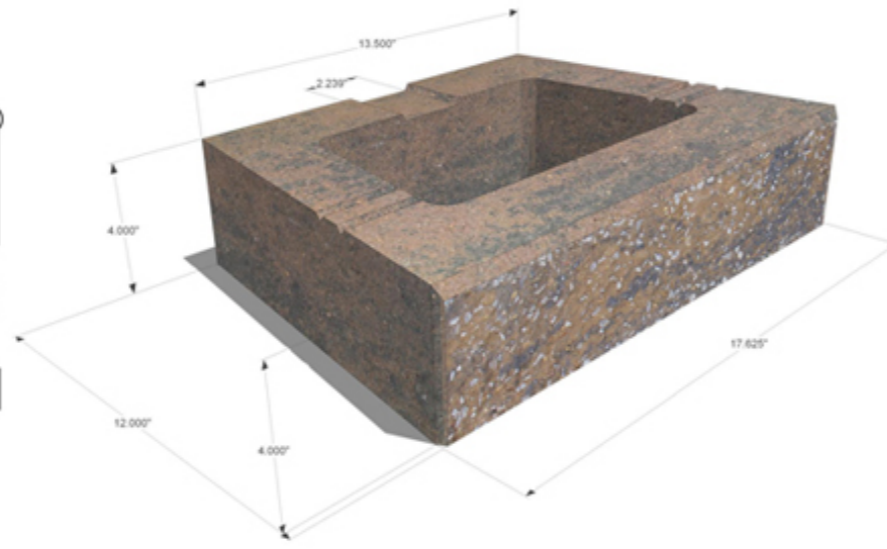

GeoStone Hardscape
11321 Hwy 280 East
Westover, AL 35185
205-678-9969
www.geostone.com

CLIENT
Client Name
12345 Main Street
Boulder, CO 00000
Tel: 000.000.0000

ISSUE
08.08.08





RE-ISSUE
08.09.08

PROJECT NO.
245.170

PROJECT
Project Name

DRAWN BY
DJA

DESCRIPTION
Hardscape Rendering

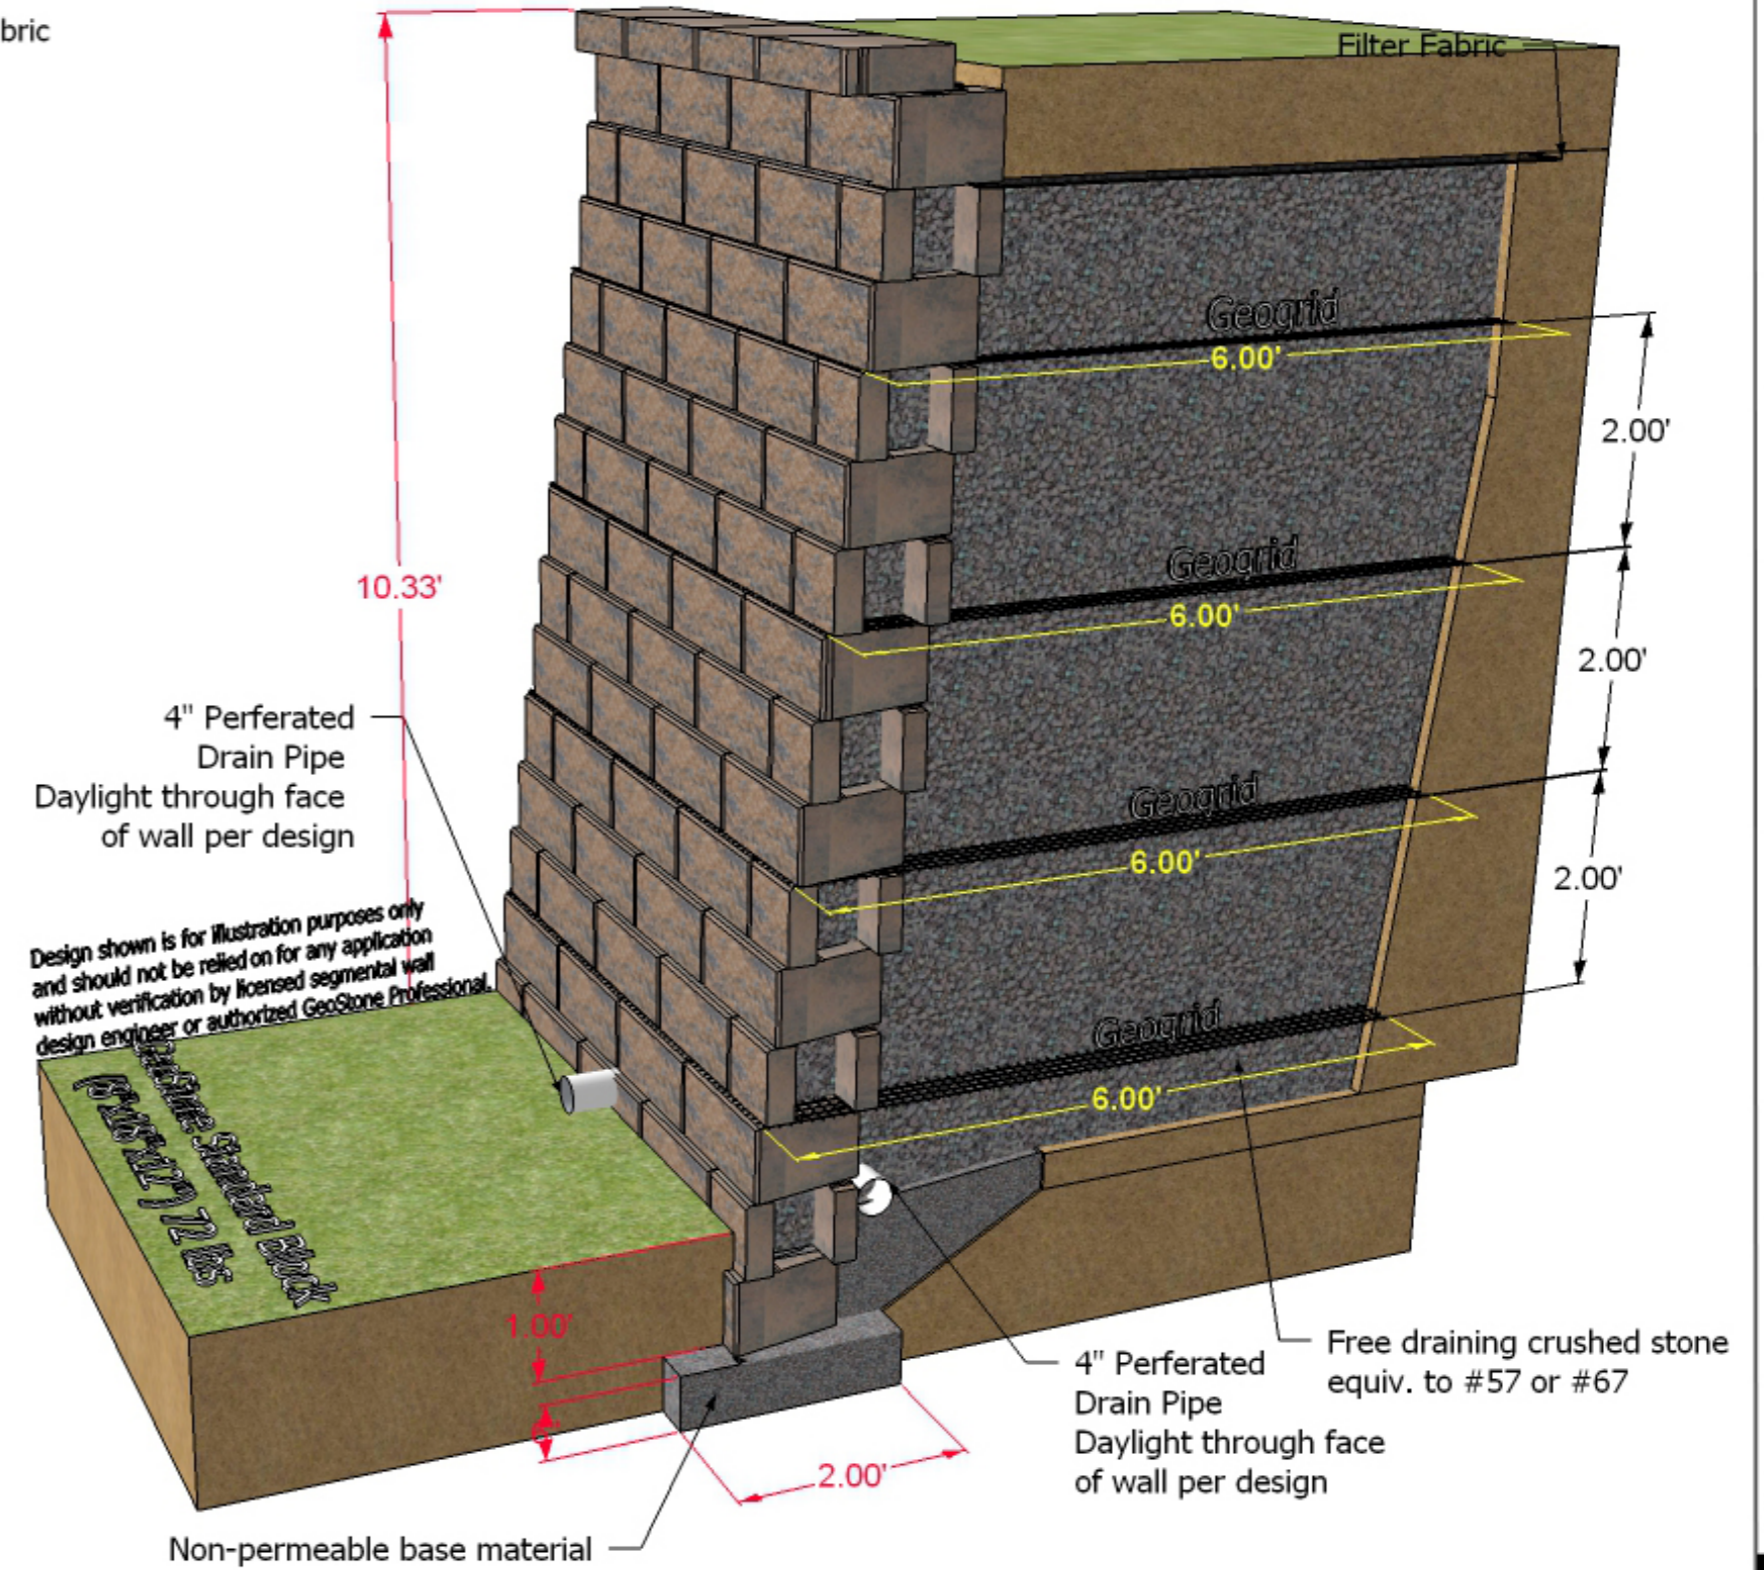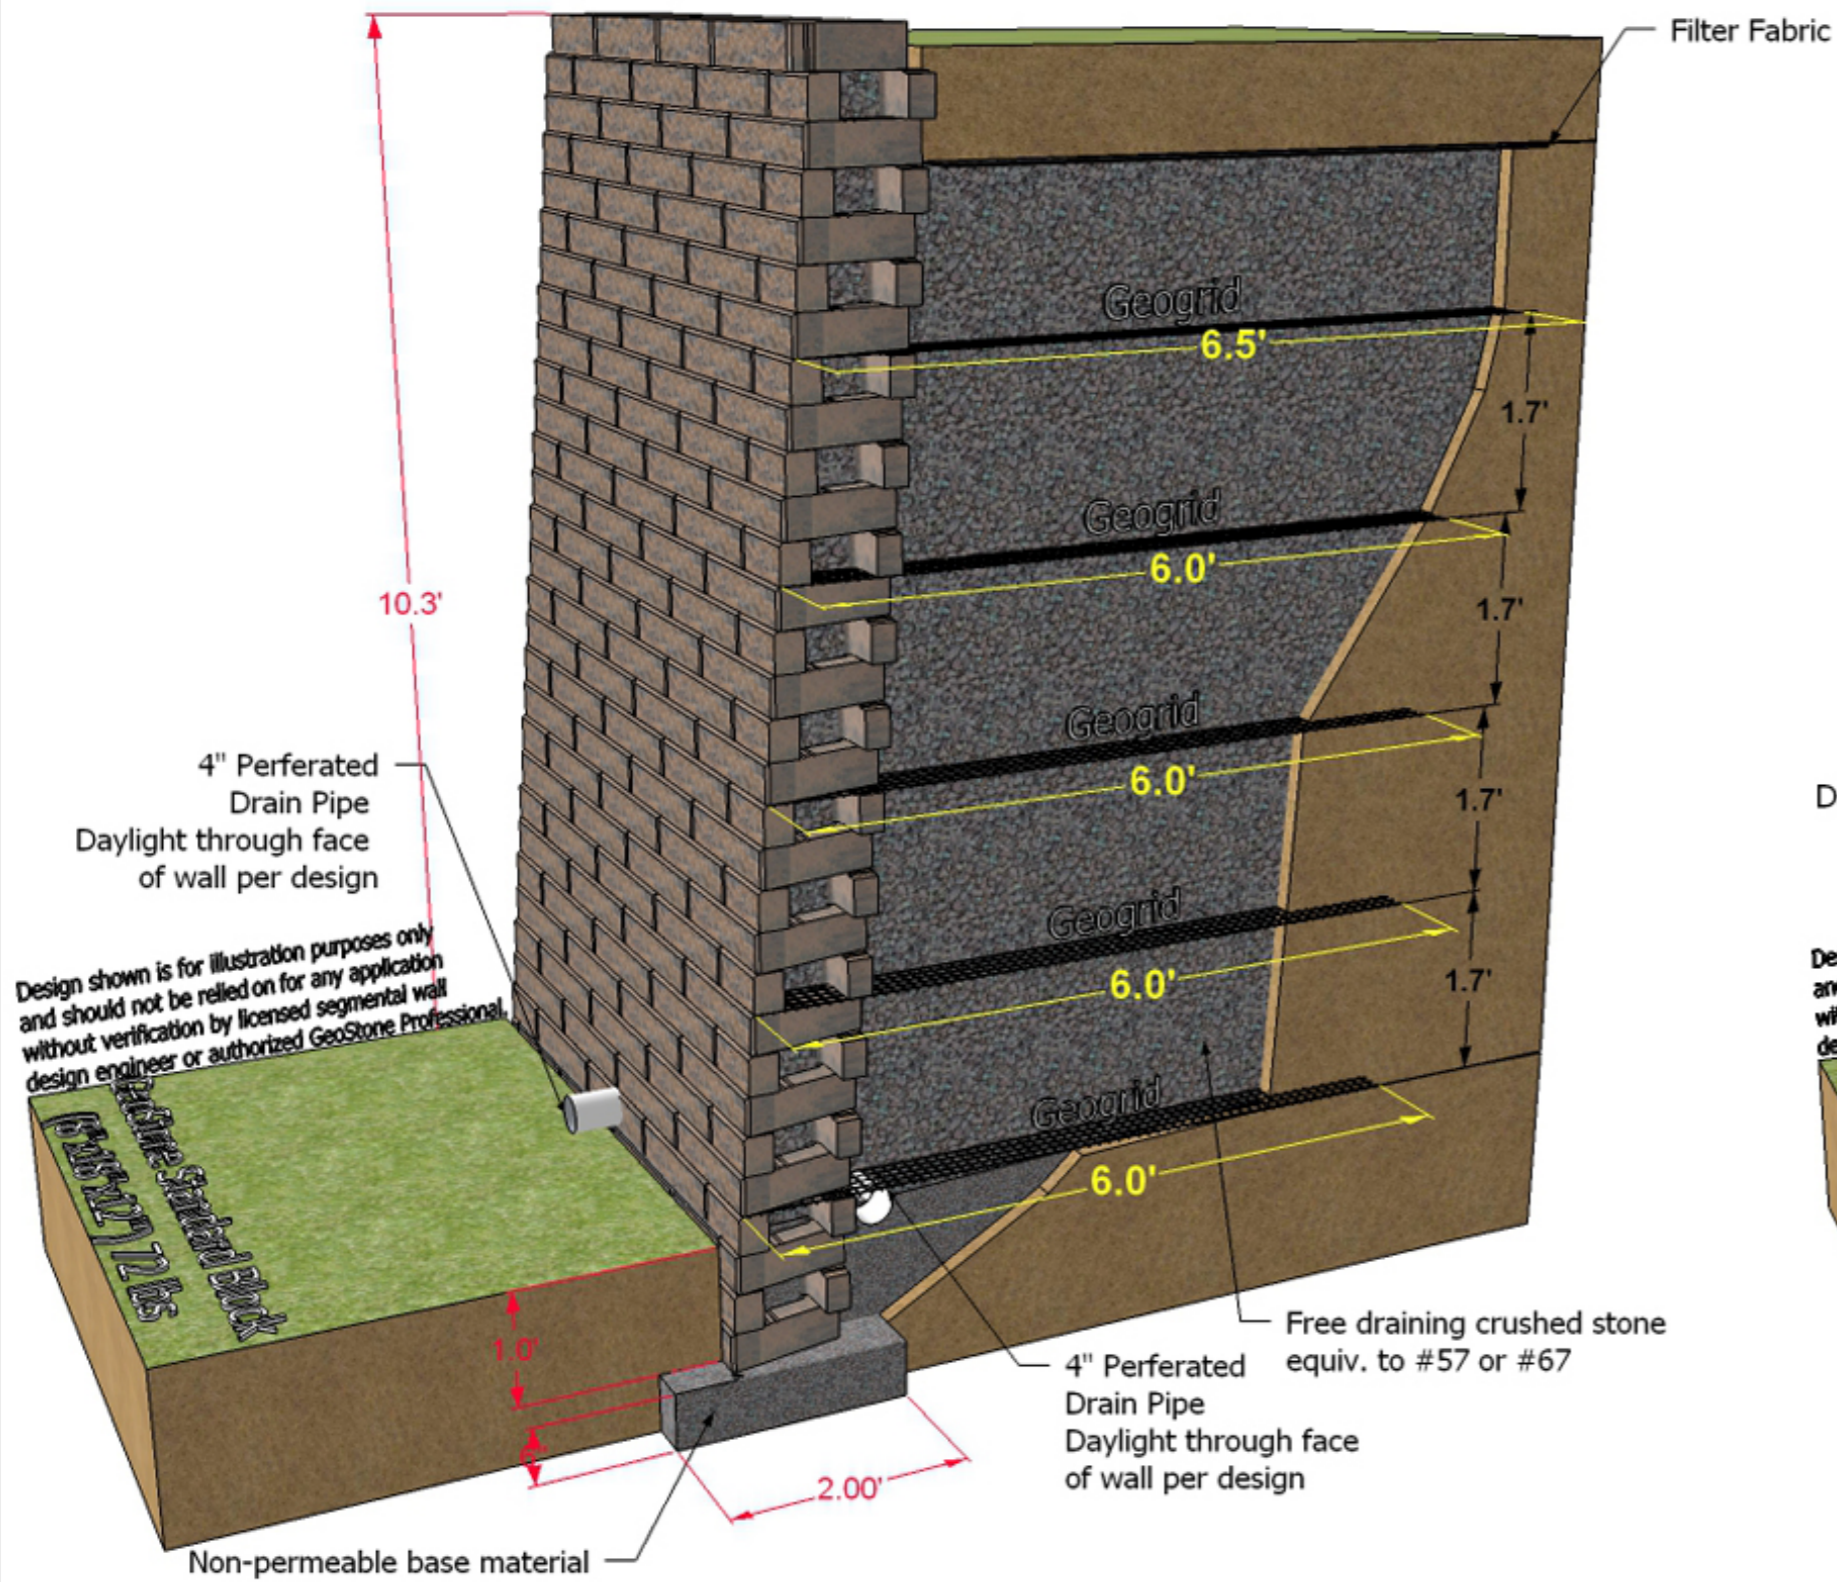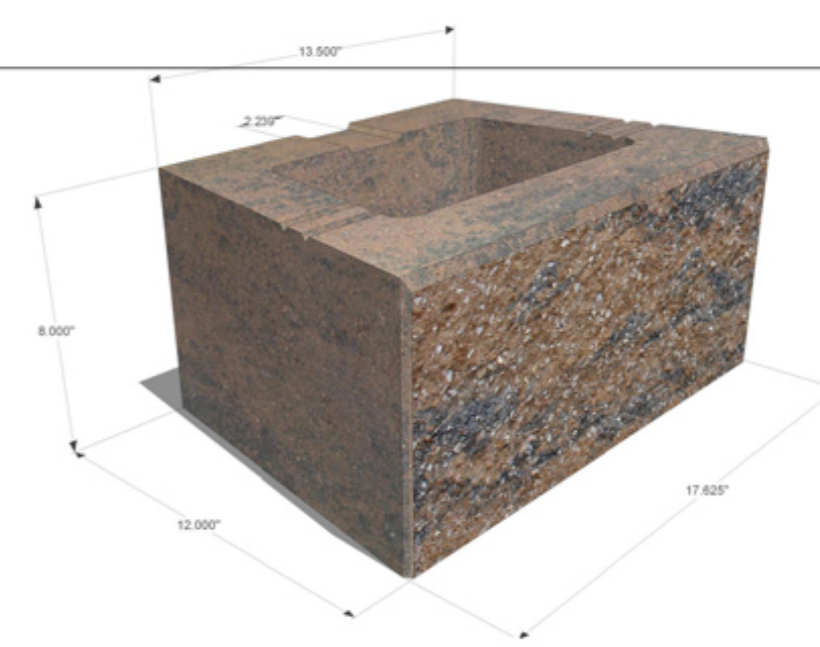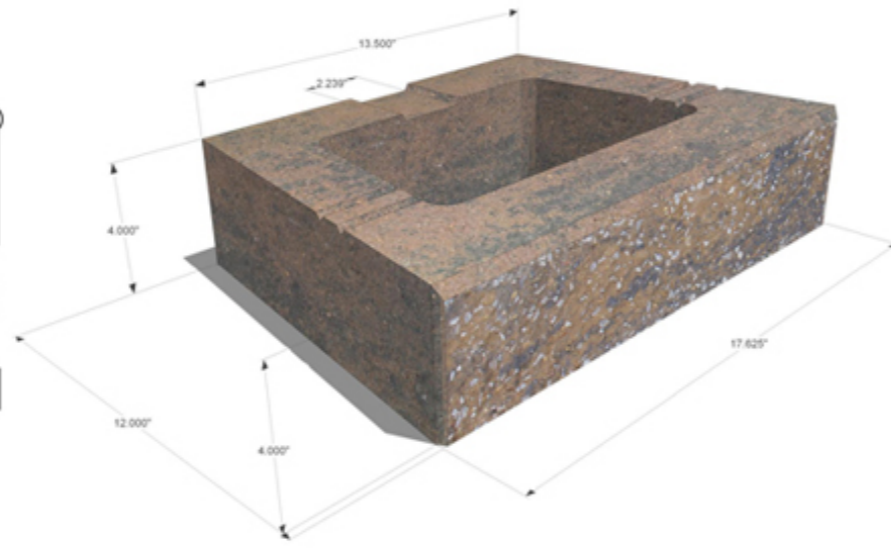

GeoStone Hardscape
 11321 Hwy 280 East
 Westover, AL 35185
 205-678-9969
 www.geostone.com

CLIENT
 Client Name
 12345 Main Street
 Boulder, CO 00000
 Tel: 000.000.0000

ISSUE
 08.08.08





RE-ISSUE
 08.09.08

PROJECT NO.
 245.170

PROJECT
 Project Name

DRAWN BY
 DJA

DESCRIPTION
 Hardscape Rendering

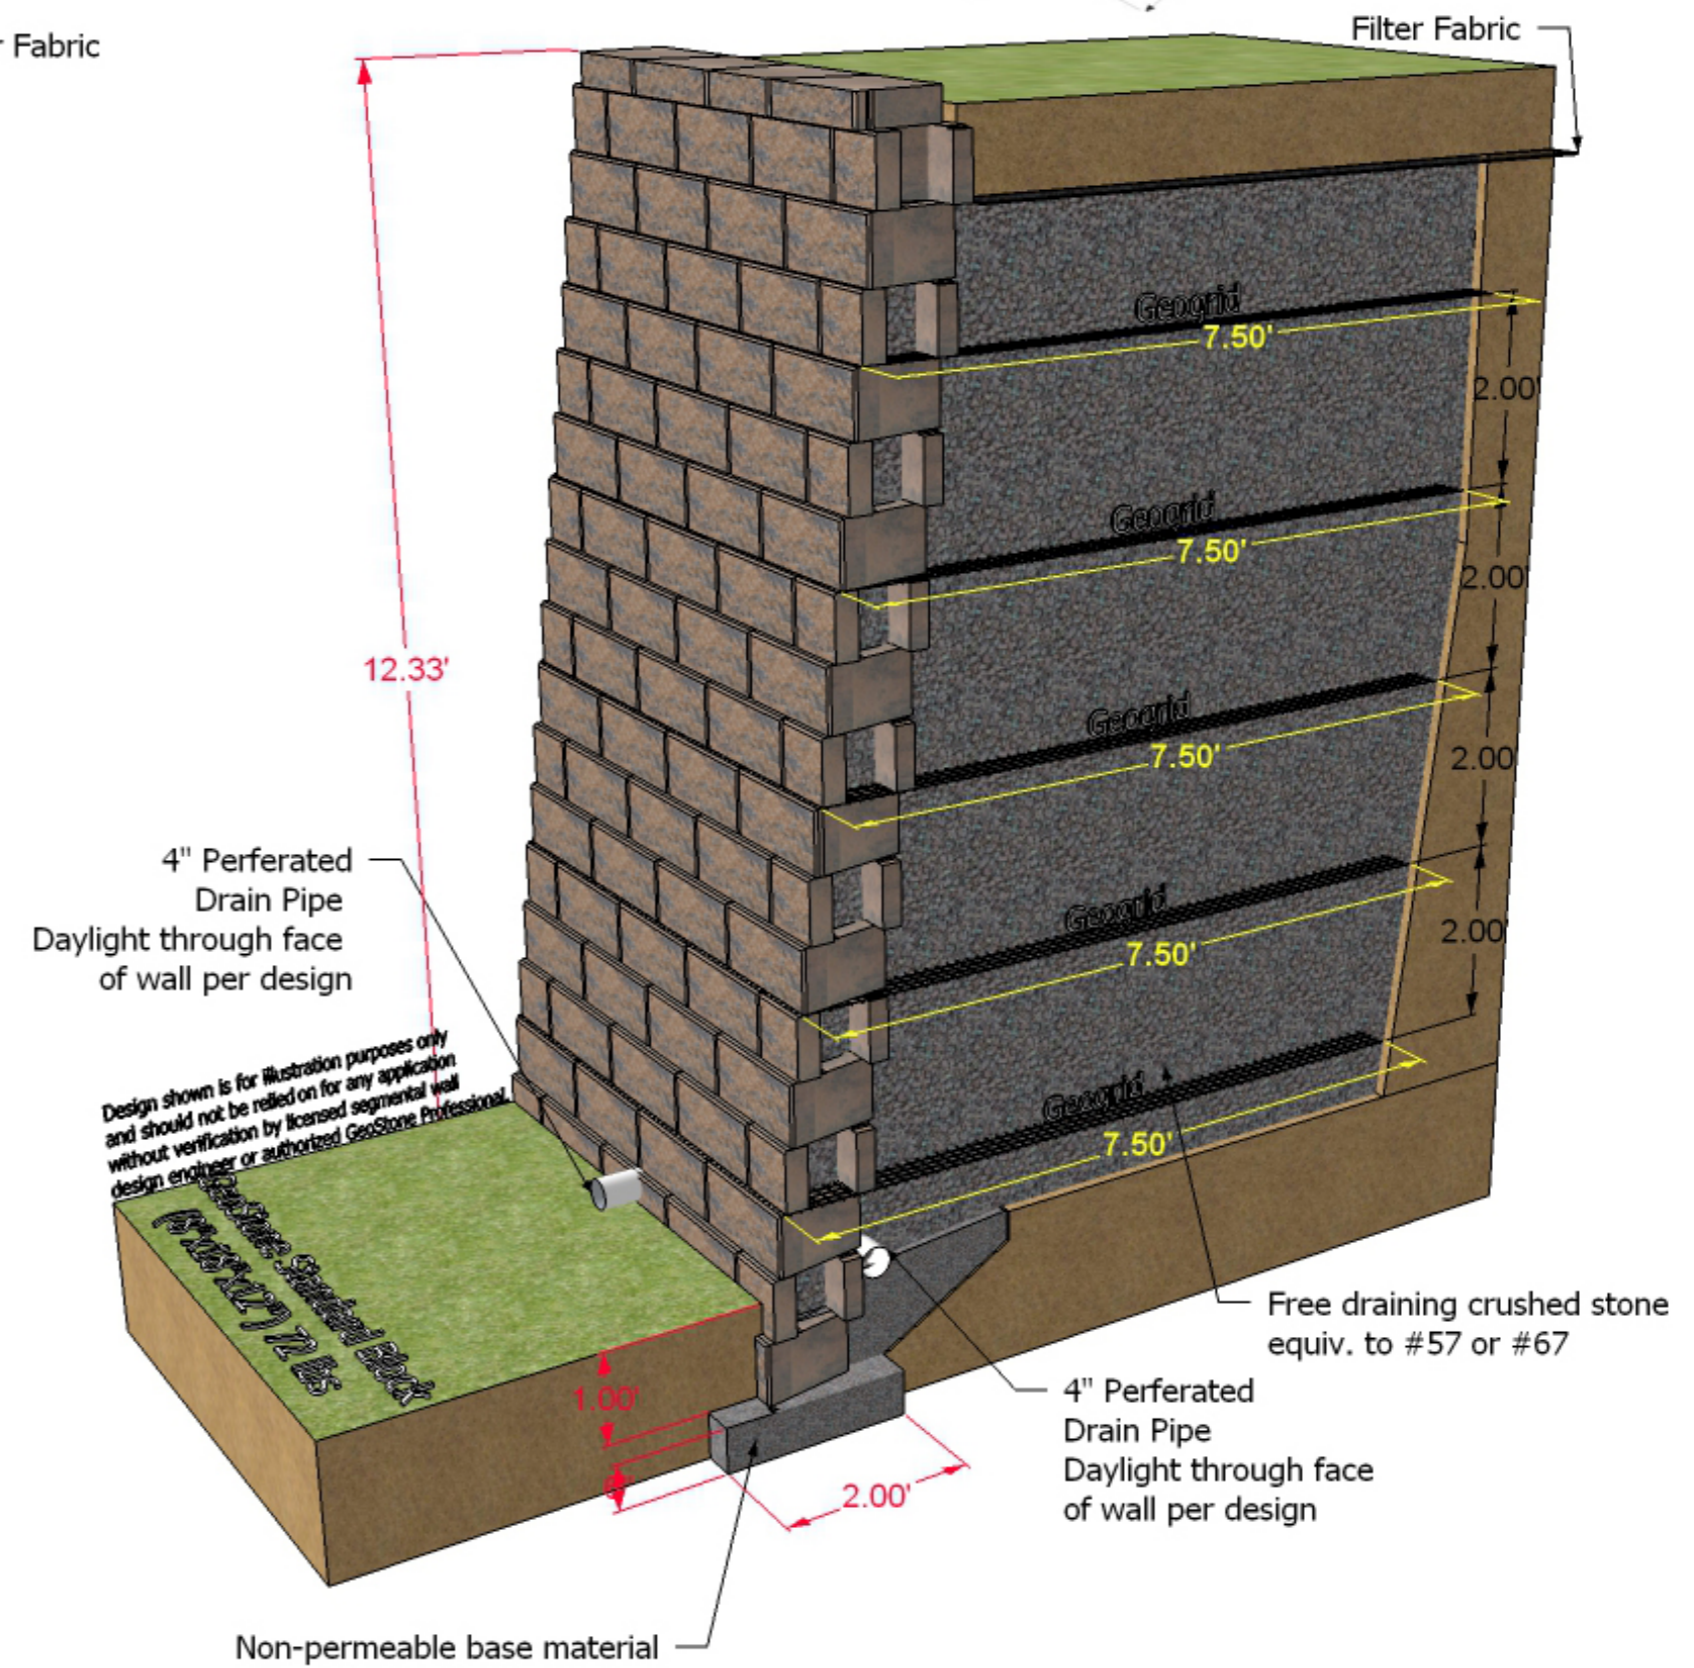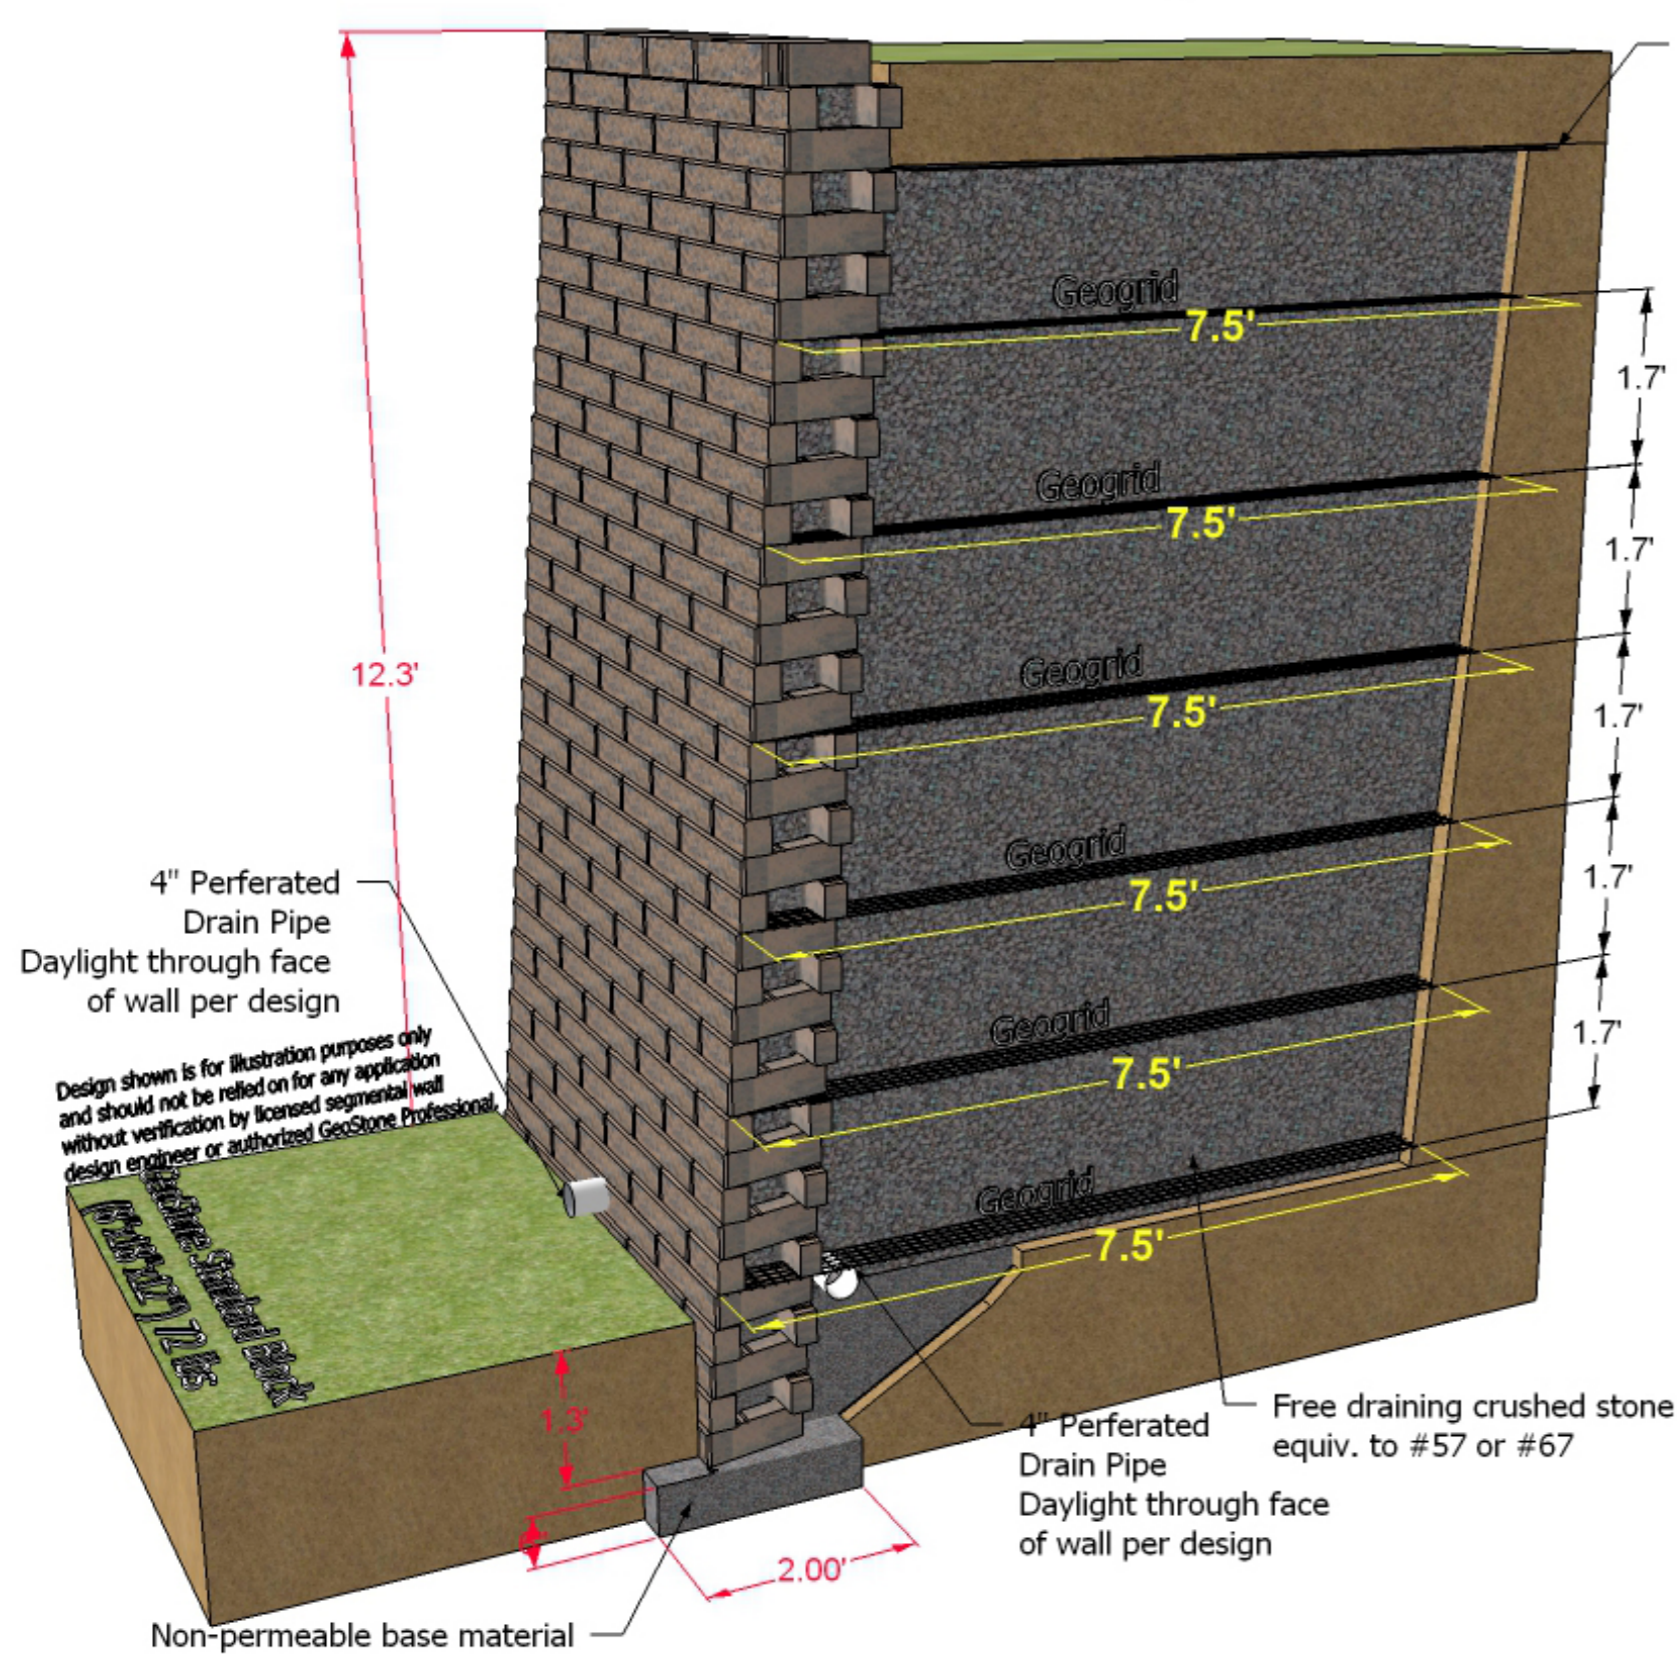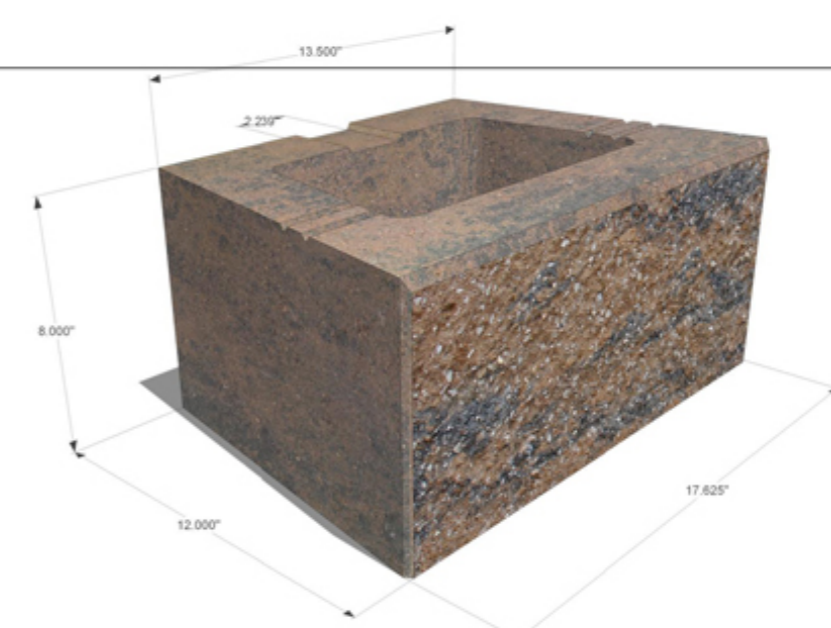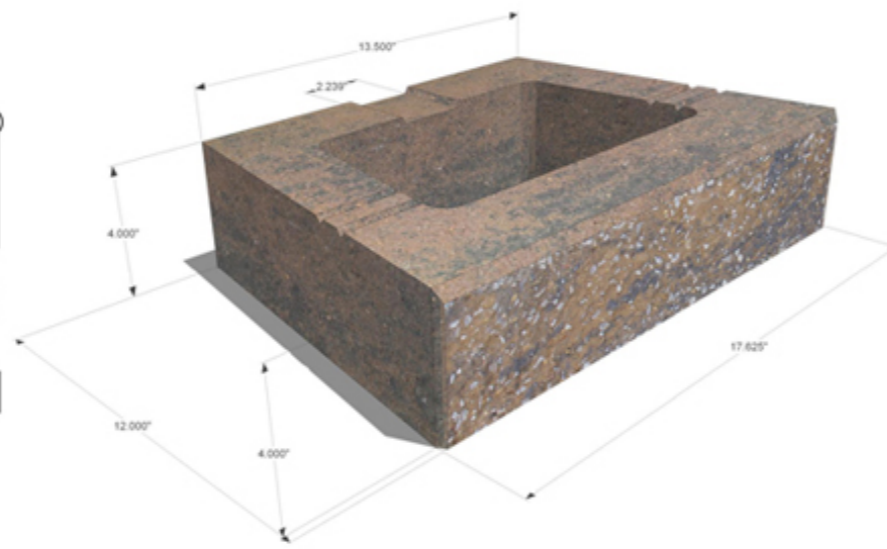

GeoStone Hardscape
 11321 Hwy 280 East
 Westover, AL 35185
 205-678-9969
 www.geostone.com

CLIENT
 Client Name
 12345 Main Street
 Boulder, CO 00000
 Tel: 000.000.0000

ISSUE
 08.08.08


RE-ISSUE
 08.09.08

PROJECT NO.
 245.170


PROJECT
 Project Name

DRAWN BY
 DJA

DESCRIPTION
 Hardscape Rendering

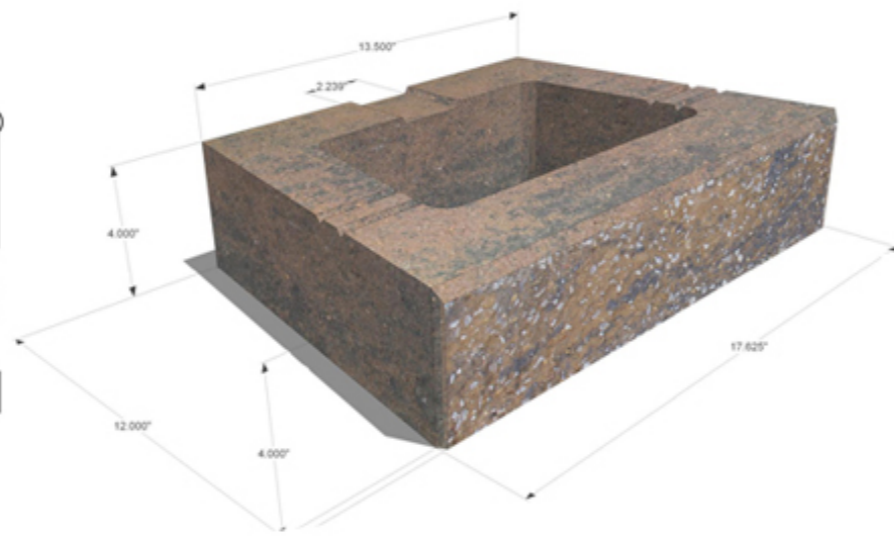

Tiered Wall applications are mistakenly thought of as a less expensive method to achieve a higher finished grade. In most cases, tiered walls are more costly than building a single combined height wall. Tiered walls provide a nice effect and can be useful in the right situation.

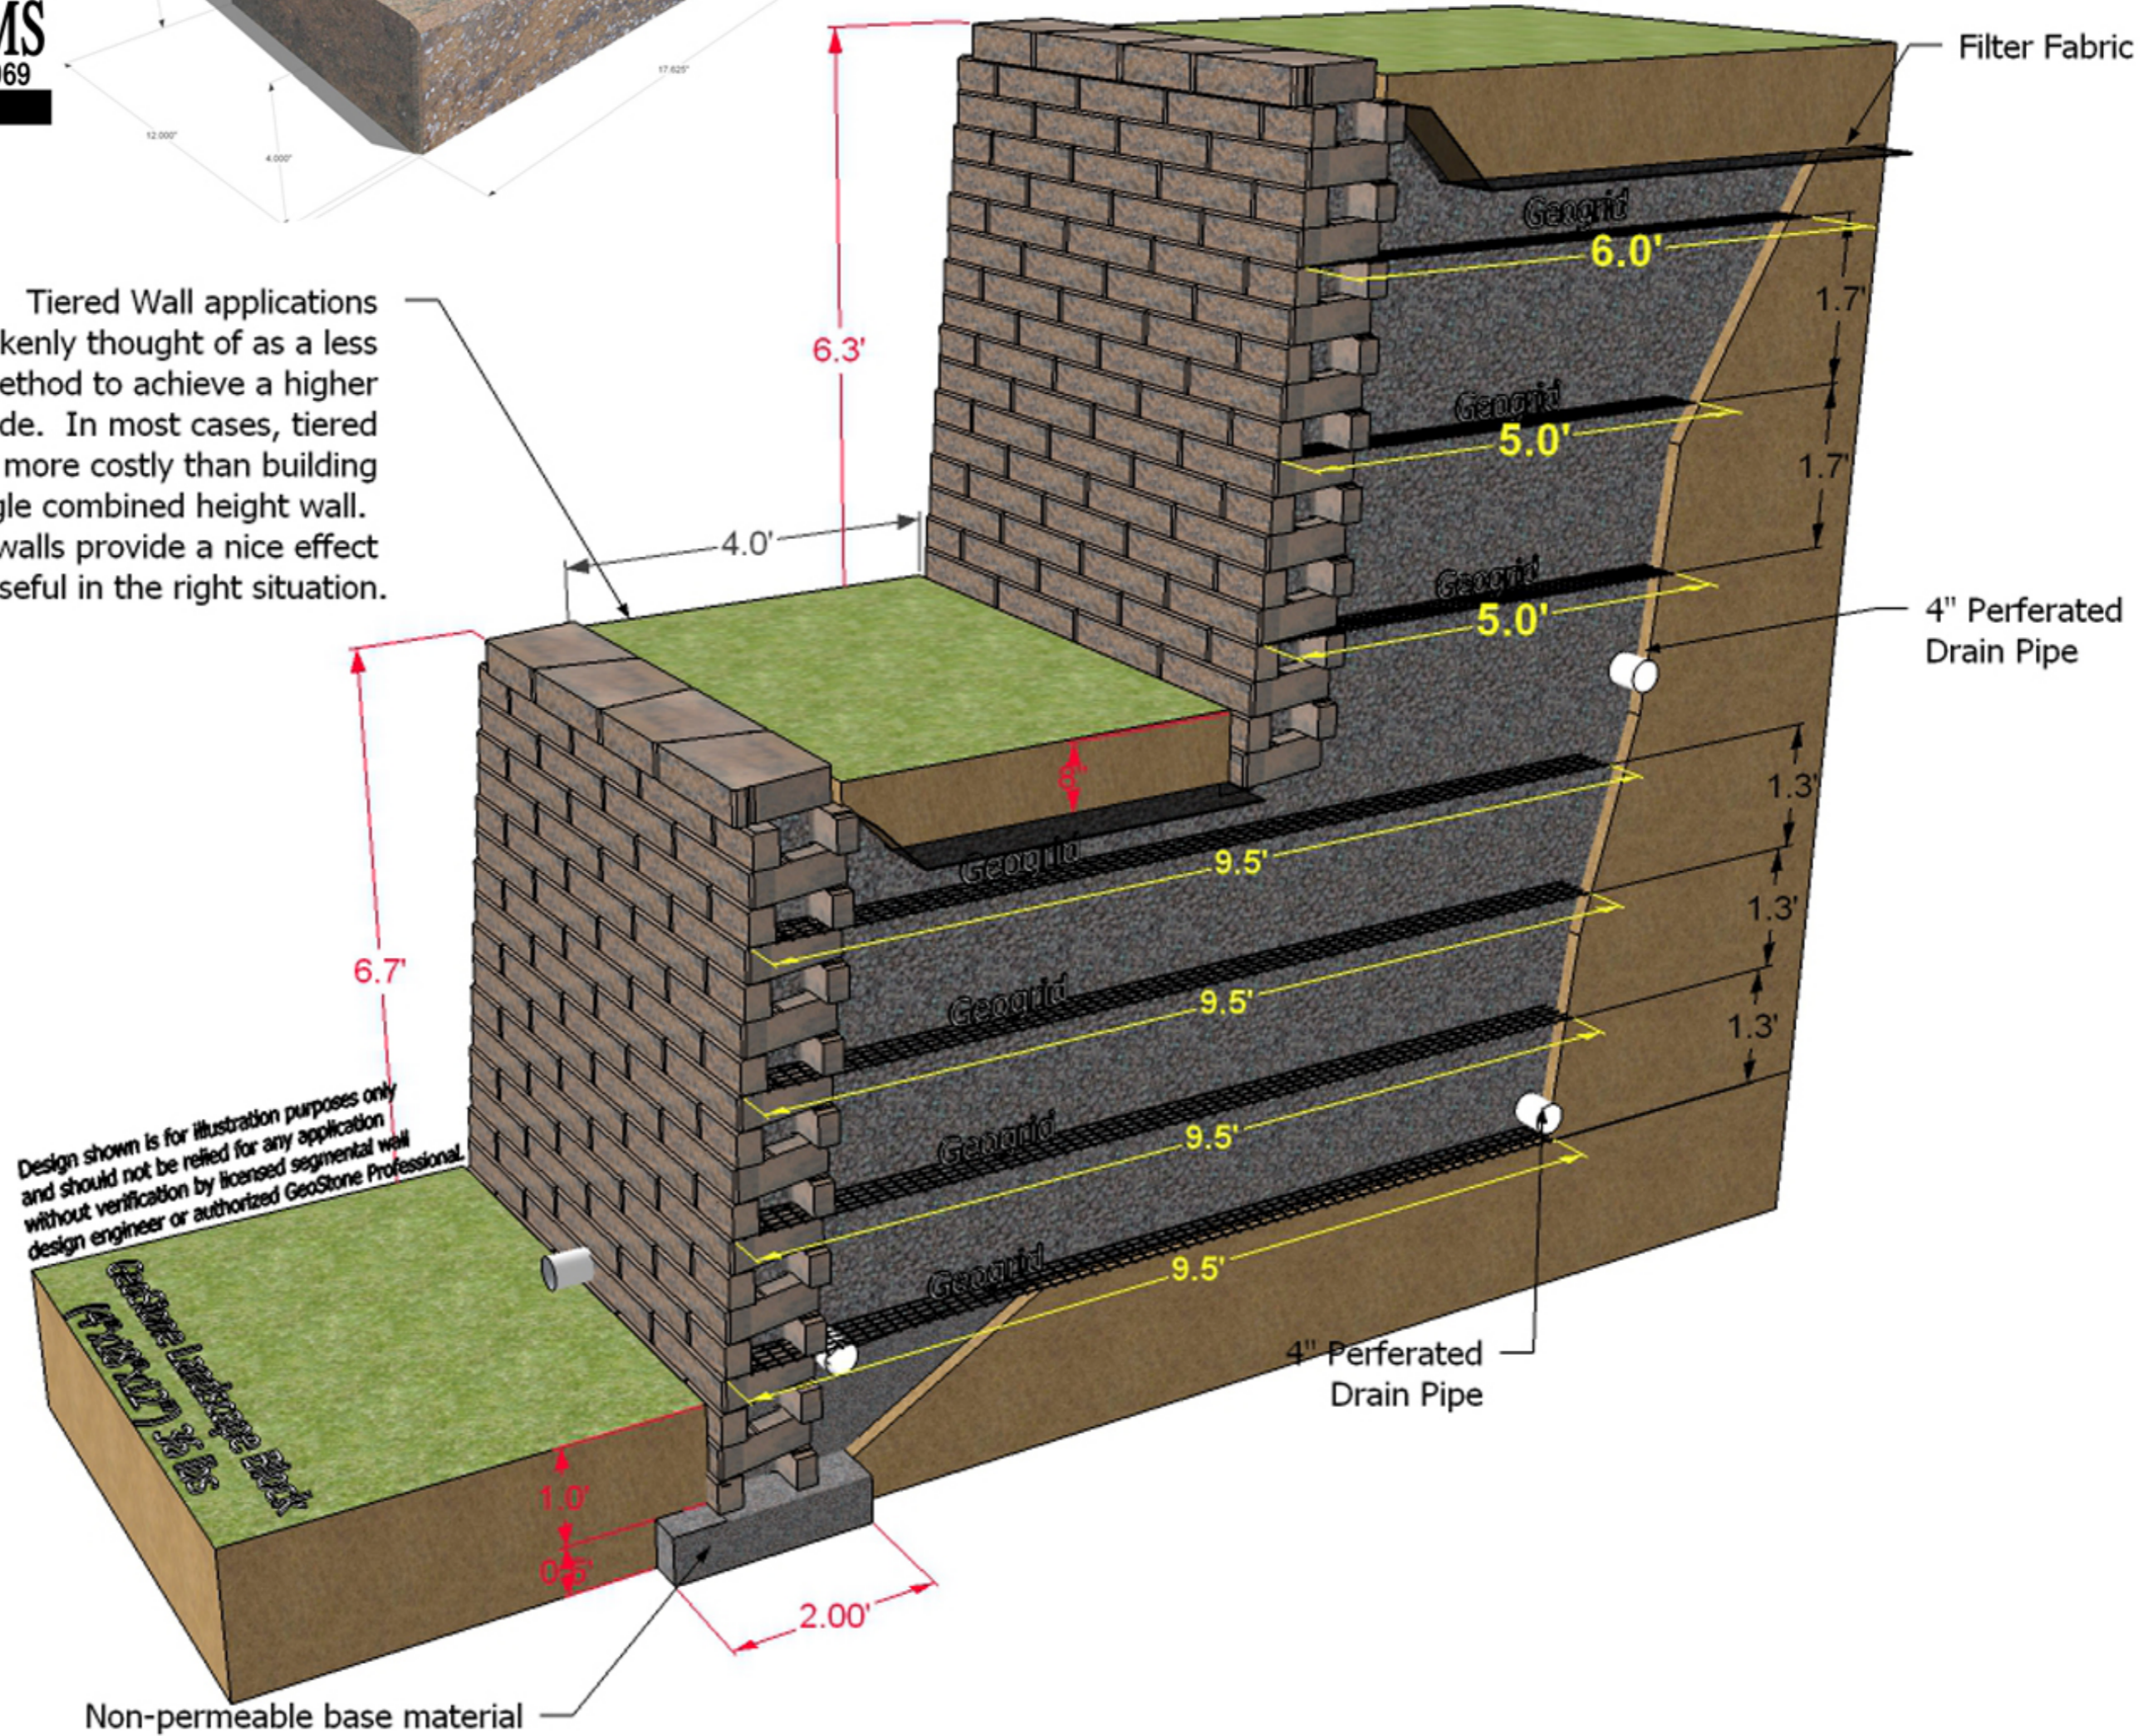

Design shown is for illustration purposes only and should not be relied for any application without verification by licensed segmental wall design engineer or authorized GeoStone Professional.

GeoStone Hardscape
 11321 Hwy 280 East
 Westover, AL 35185
 205-678-9969
 www.geostone.com

CLIENT
 Client Name
 12345 Main Street
 Boulder, CO 00000
 Tel: 000.000.0000

ISSUE
 08.08.08
 RE-ISSUE
 08.09.08

PROJECT NO.
 245.170
 PROJECT
 Project Name

DRAWN BY
 DJA
 DESCRIPTION
 Hardscape Rendering