
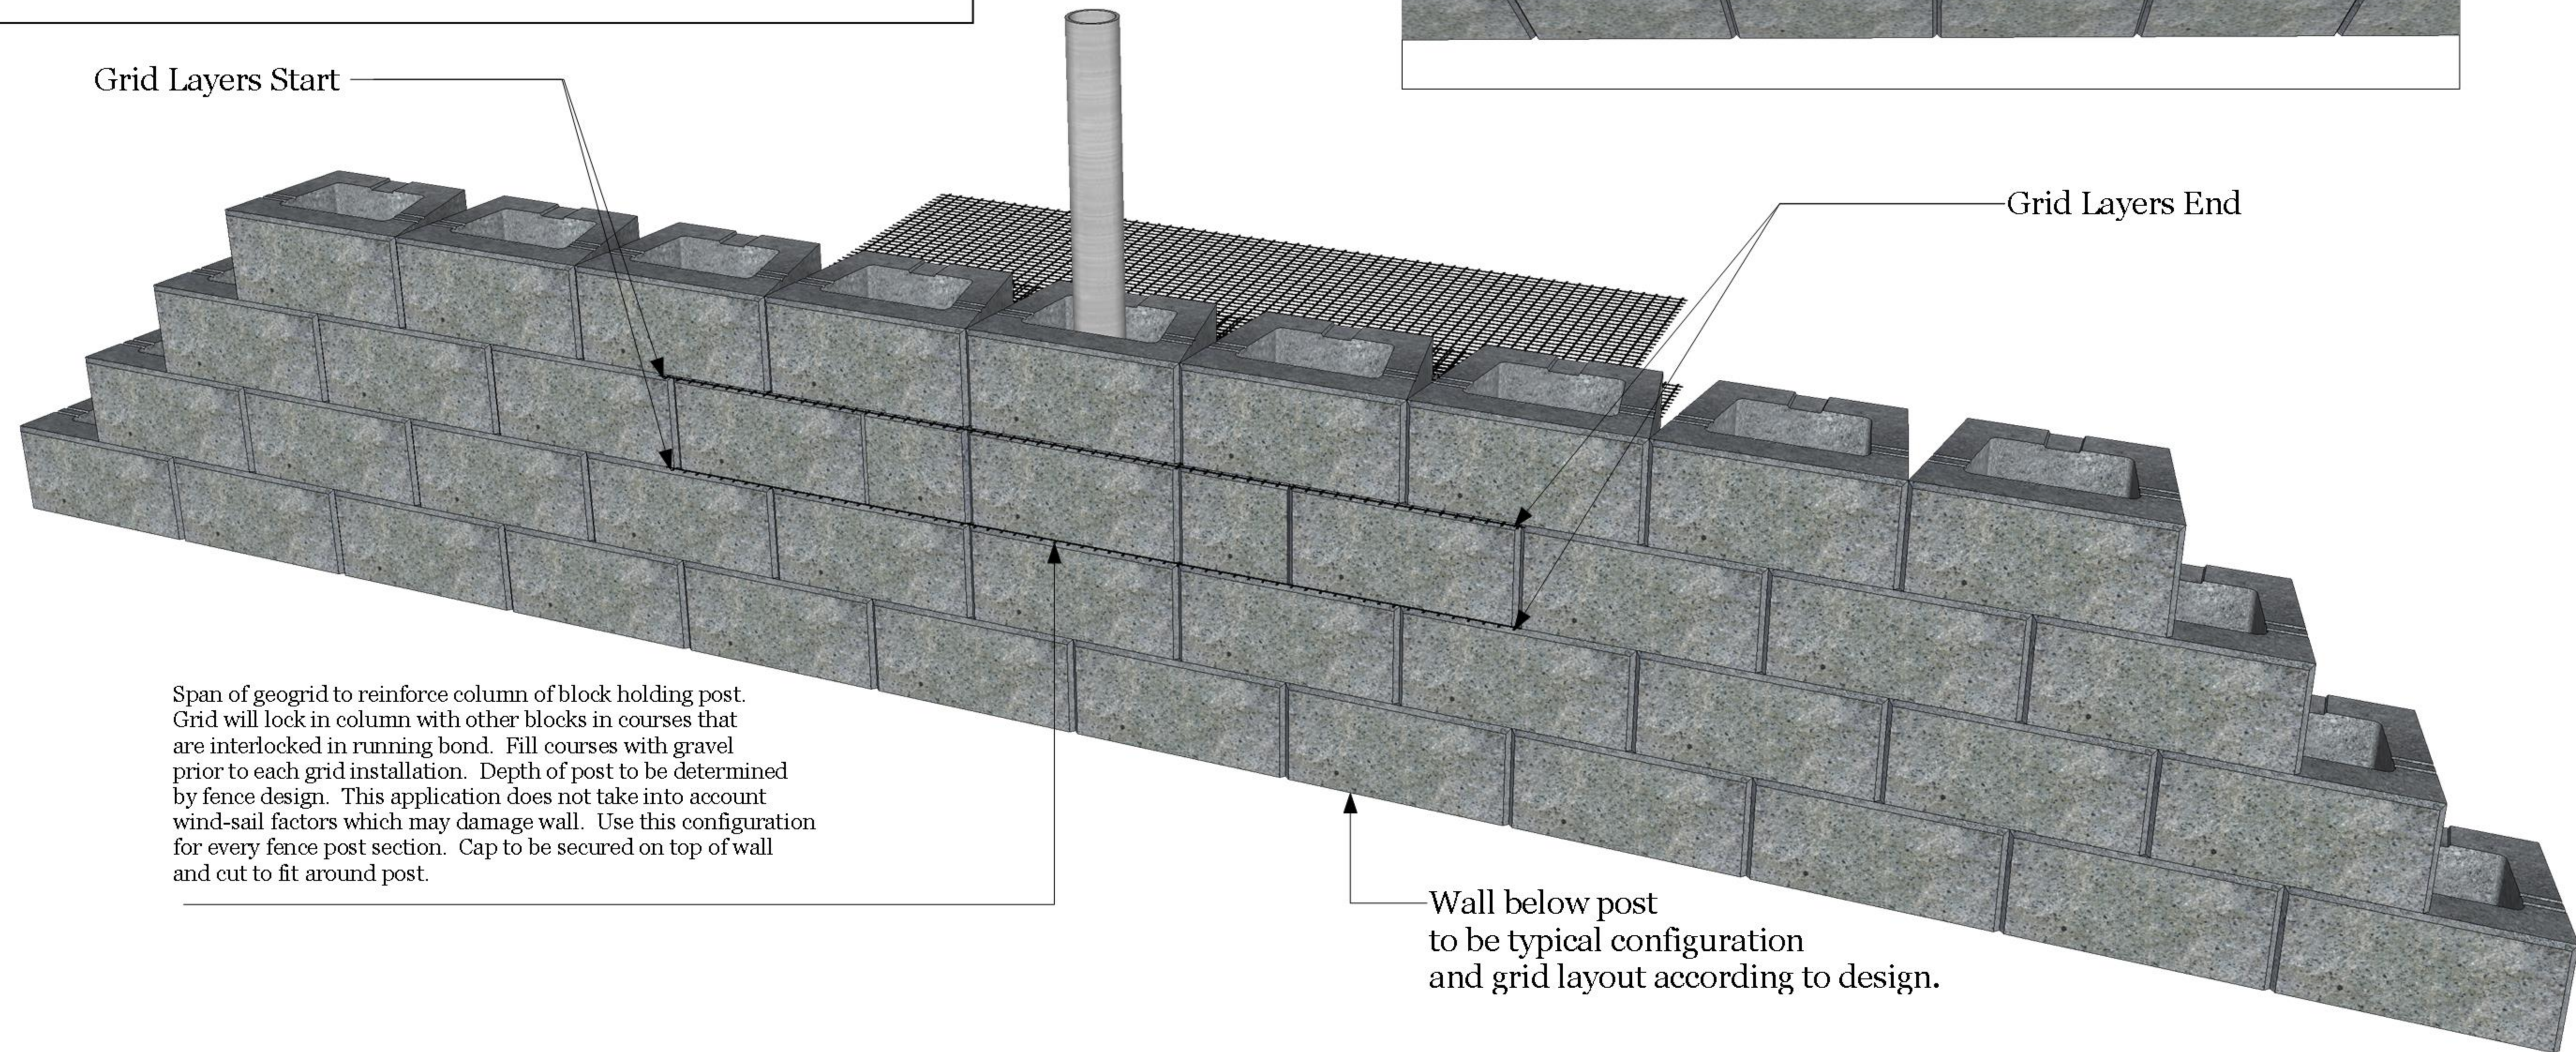
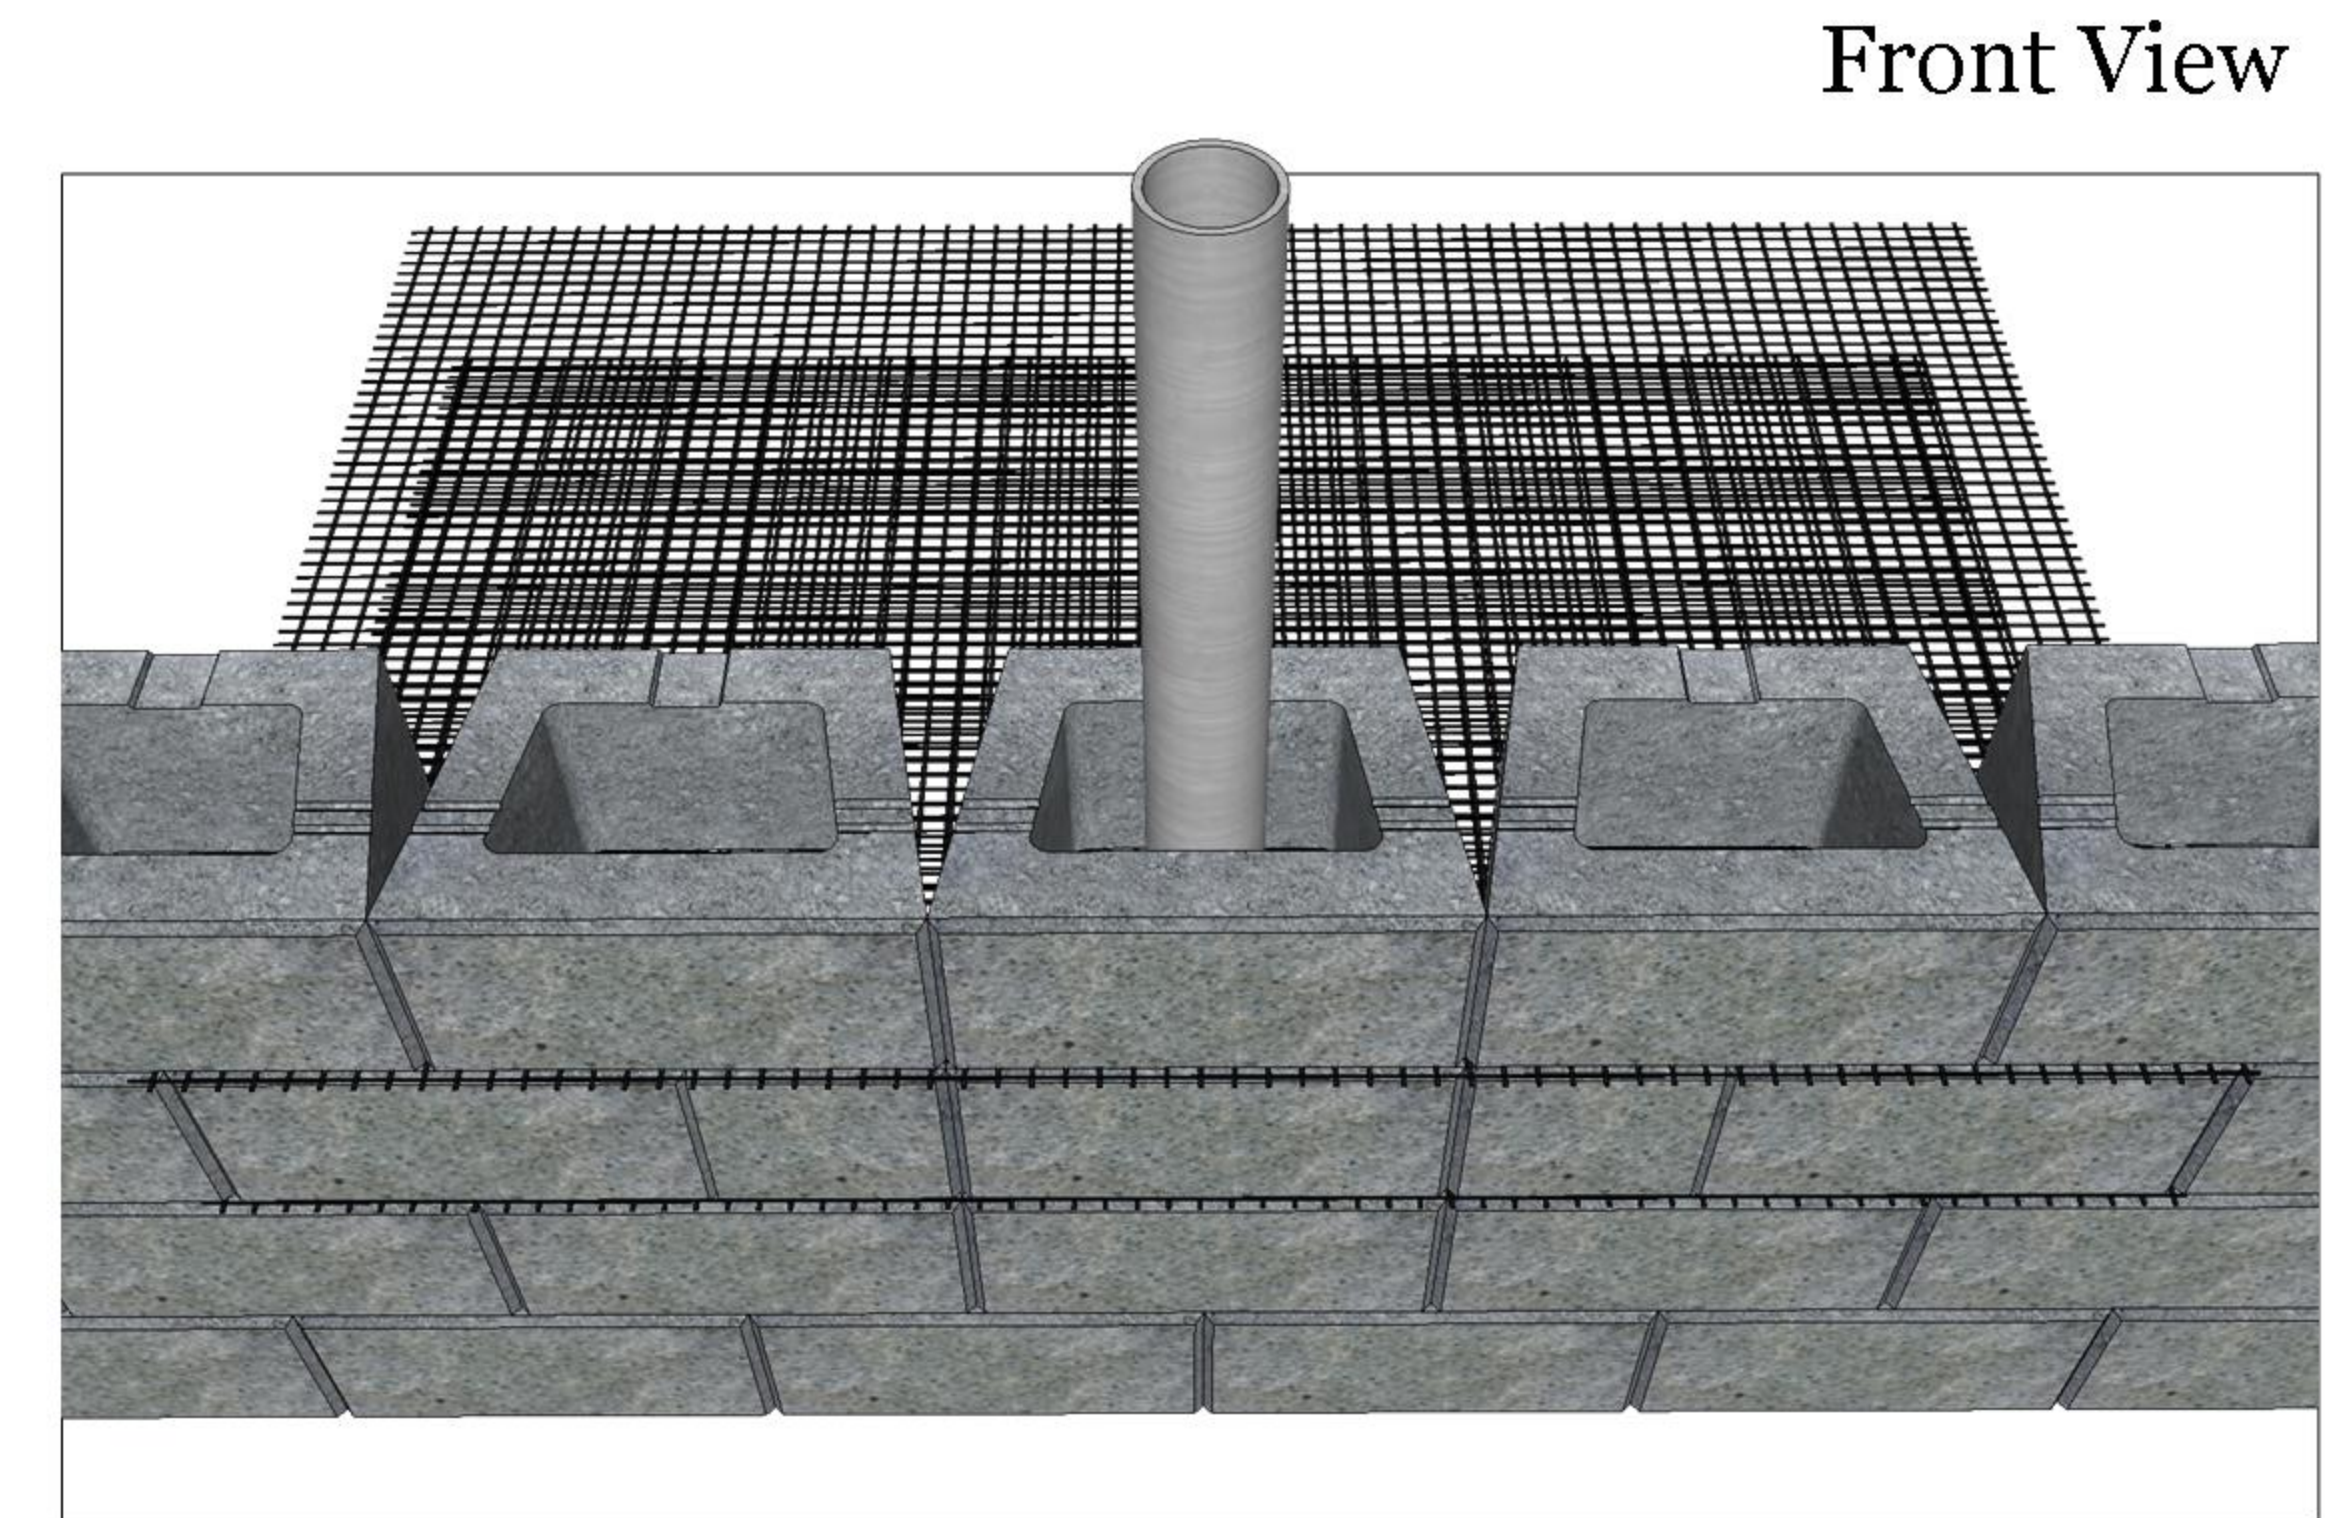


Fence Post in Wall Application

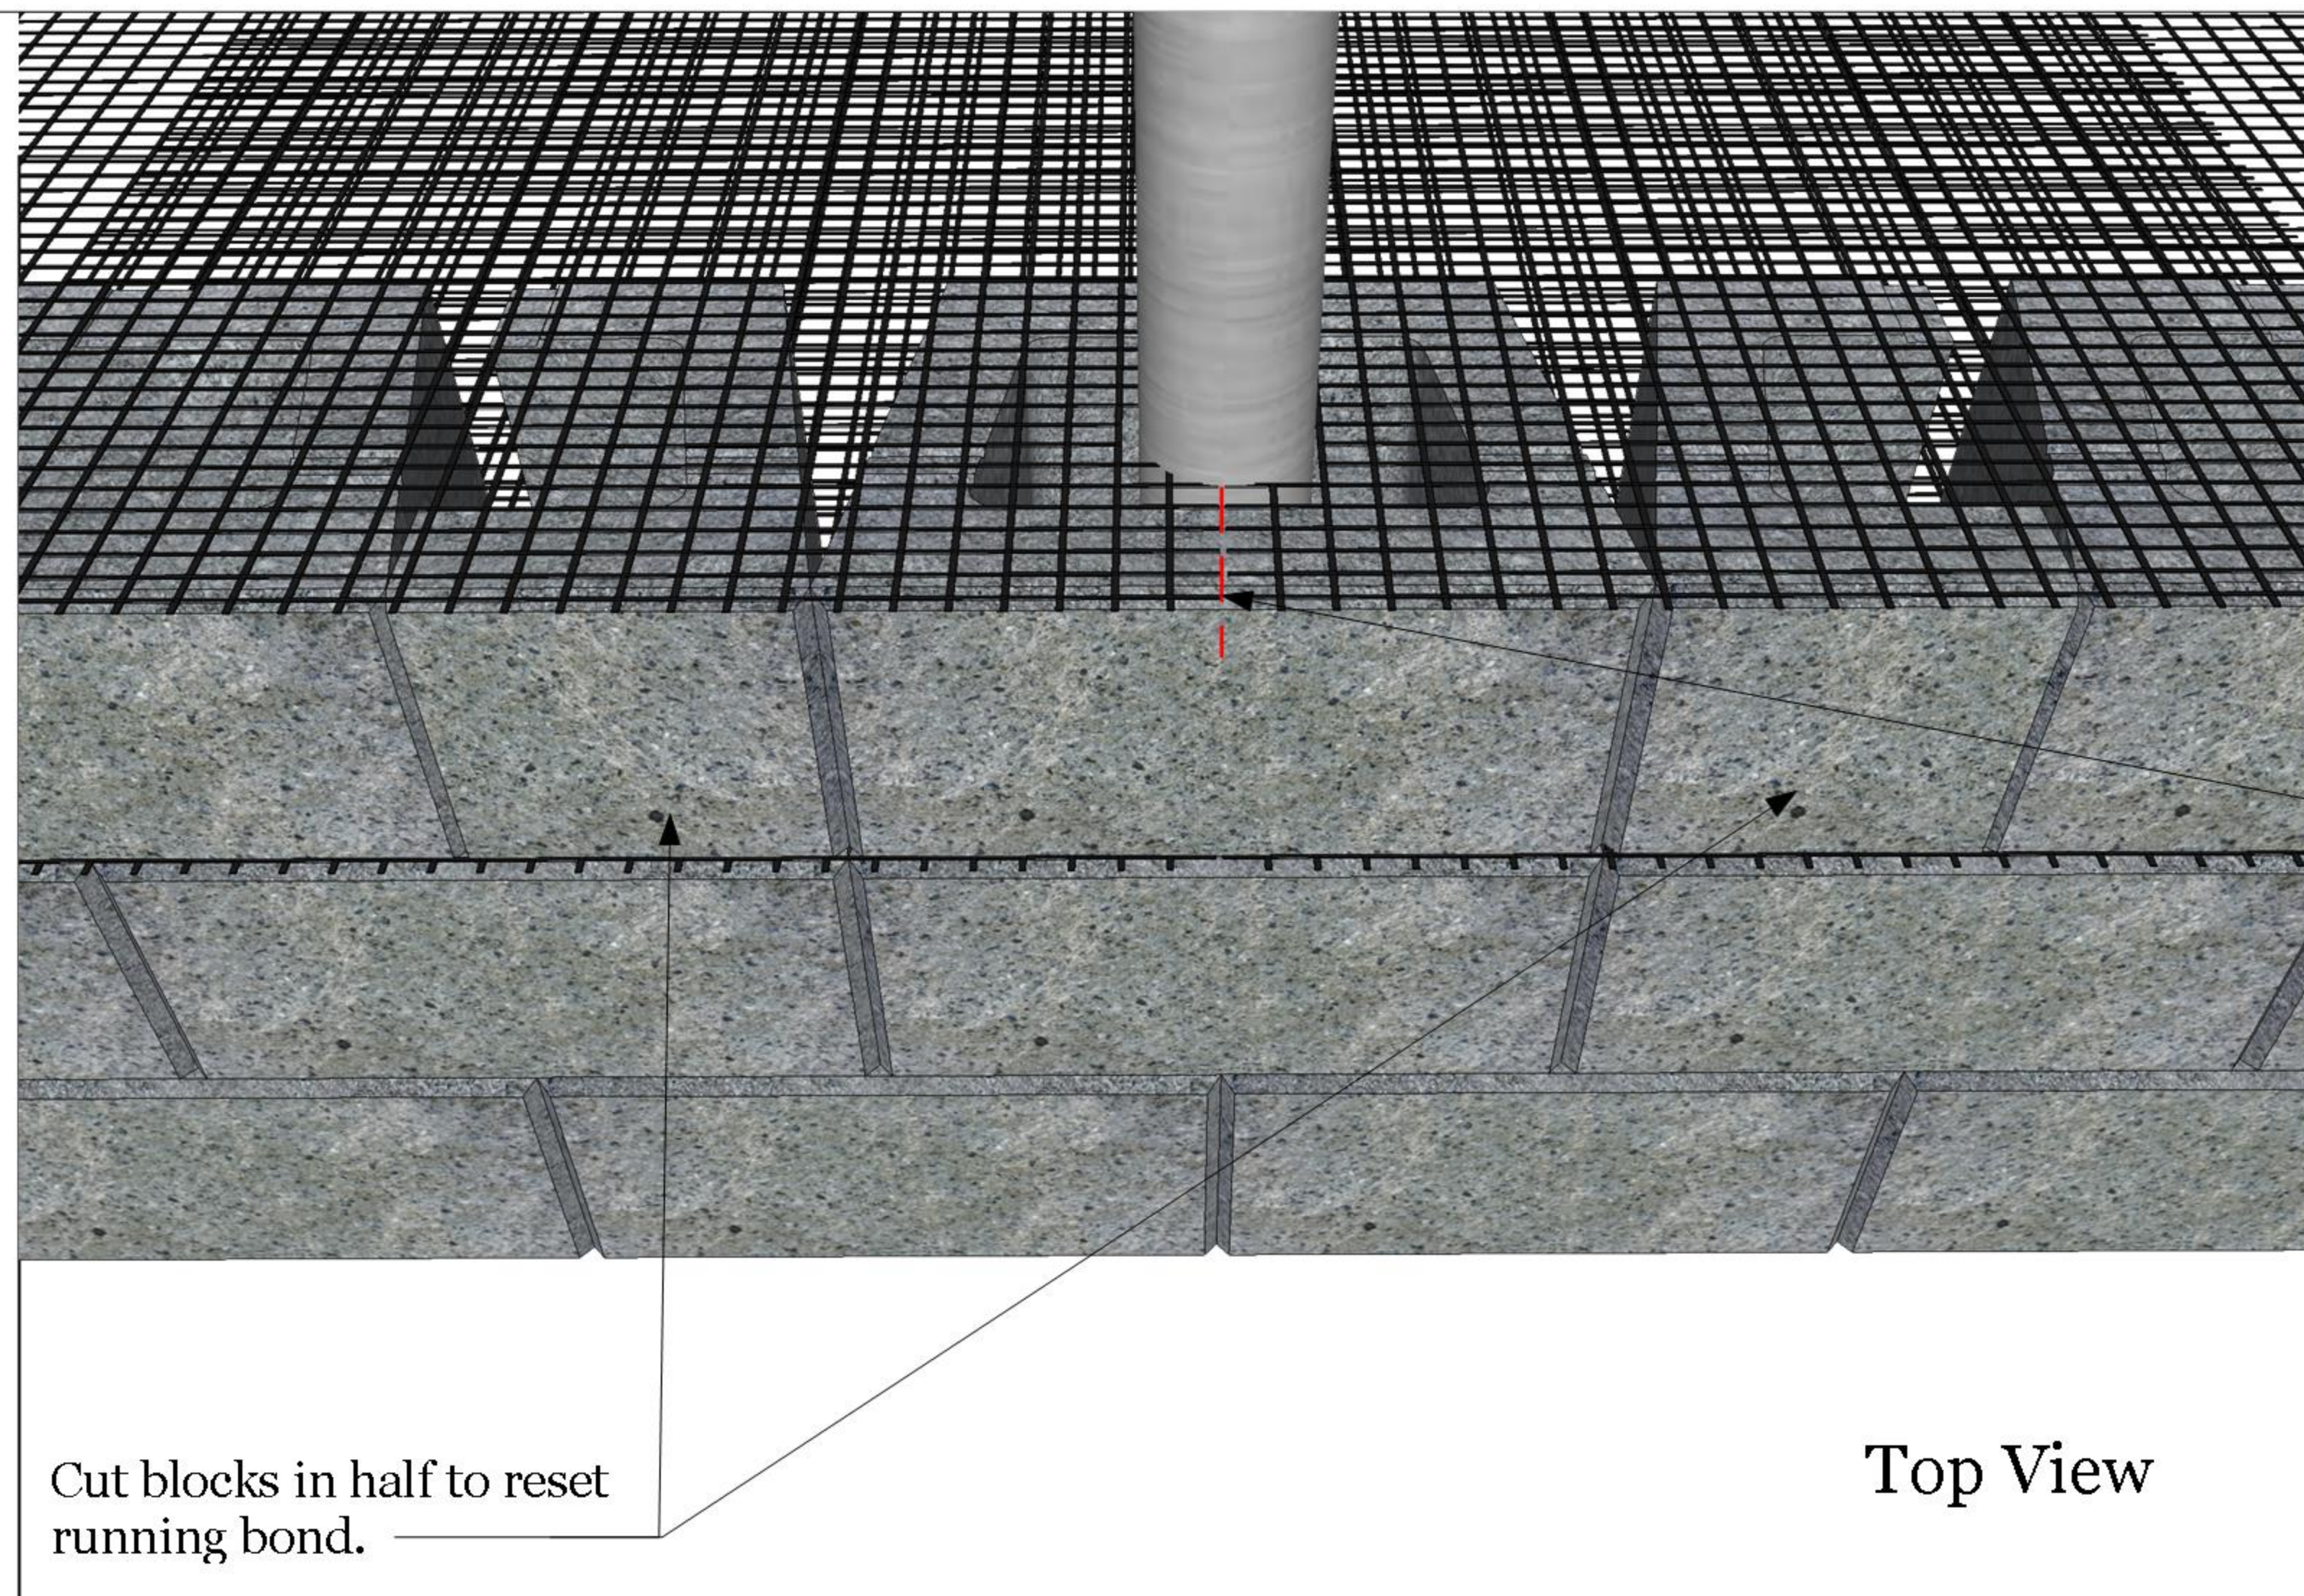

Span of geogrid to reinforce column of block holding post. Grid will lock in column with other blocks in courses that are interlocked in running bond. Fill courses with gravel prior to each grid installation. Depth of post to be determined by fence design. This application does not take into account wind-sail factors which may damage wall. Use this configuration for every fence post section. Cap to be secured on top of wall and cut to fit around post.

Wall below post to be typical configuration and grid layout according to design.