

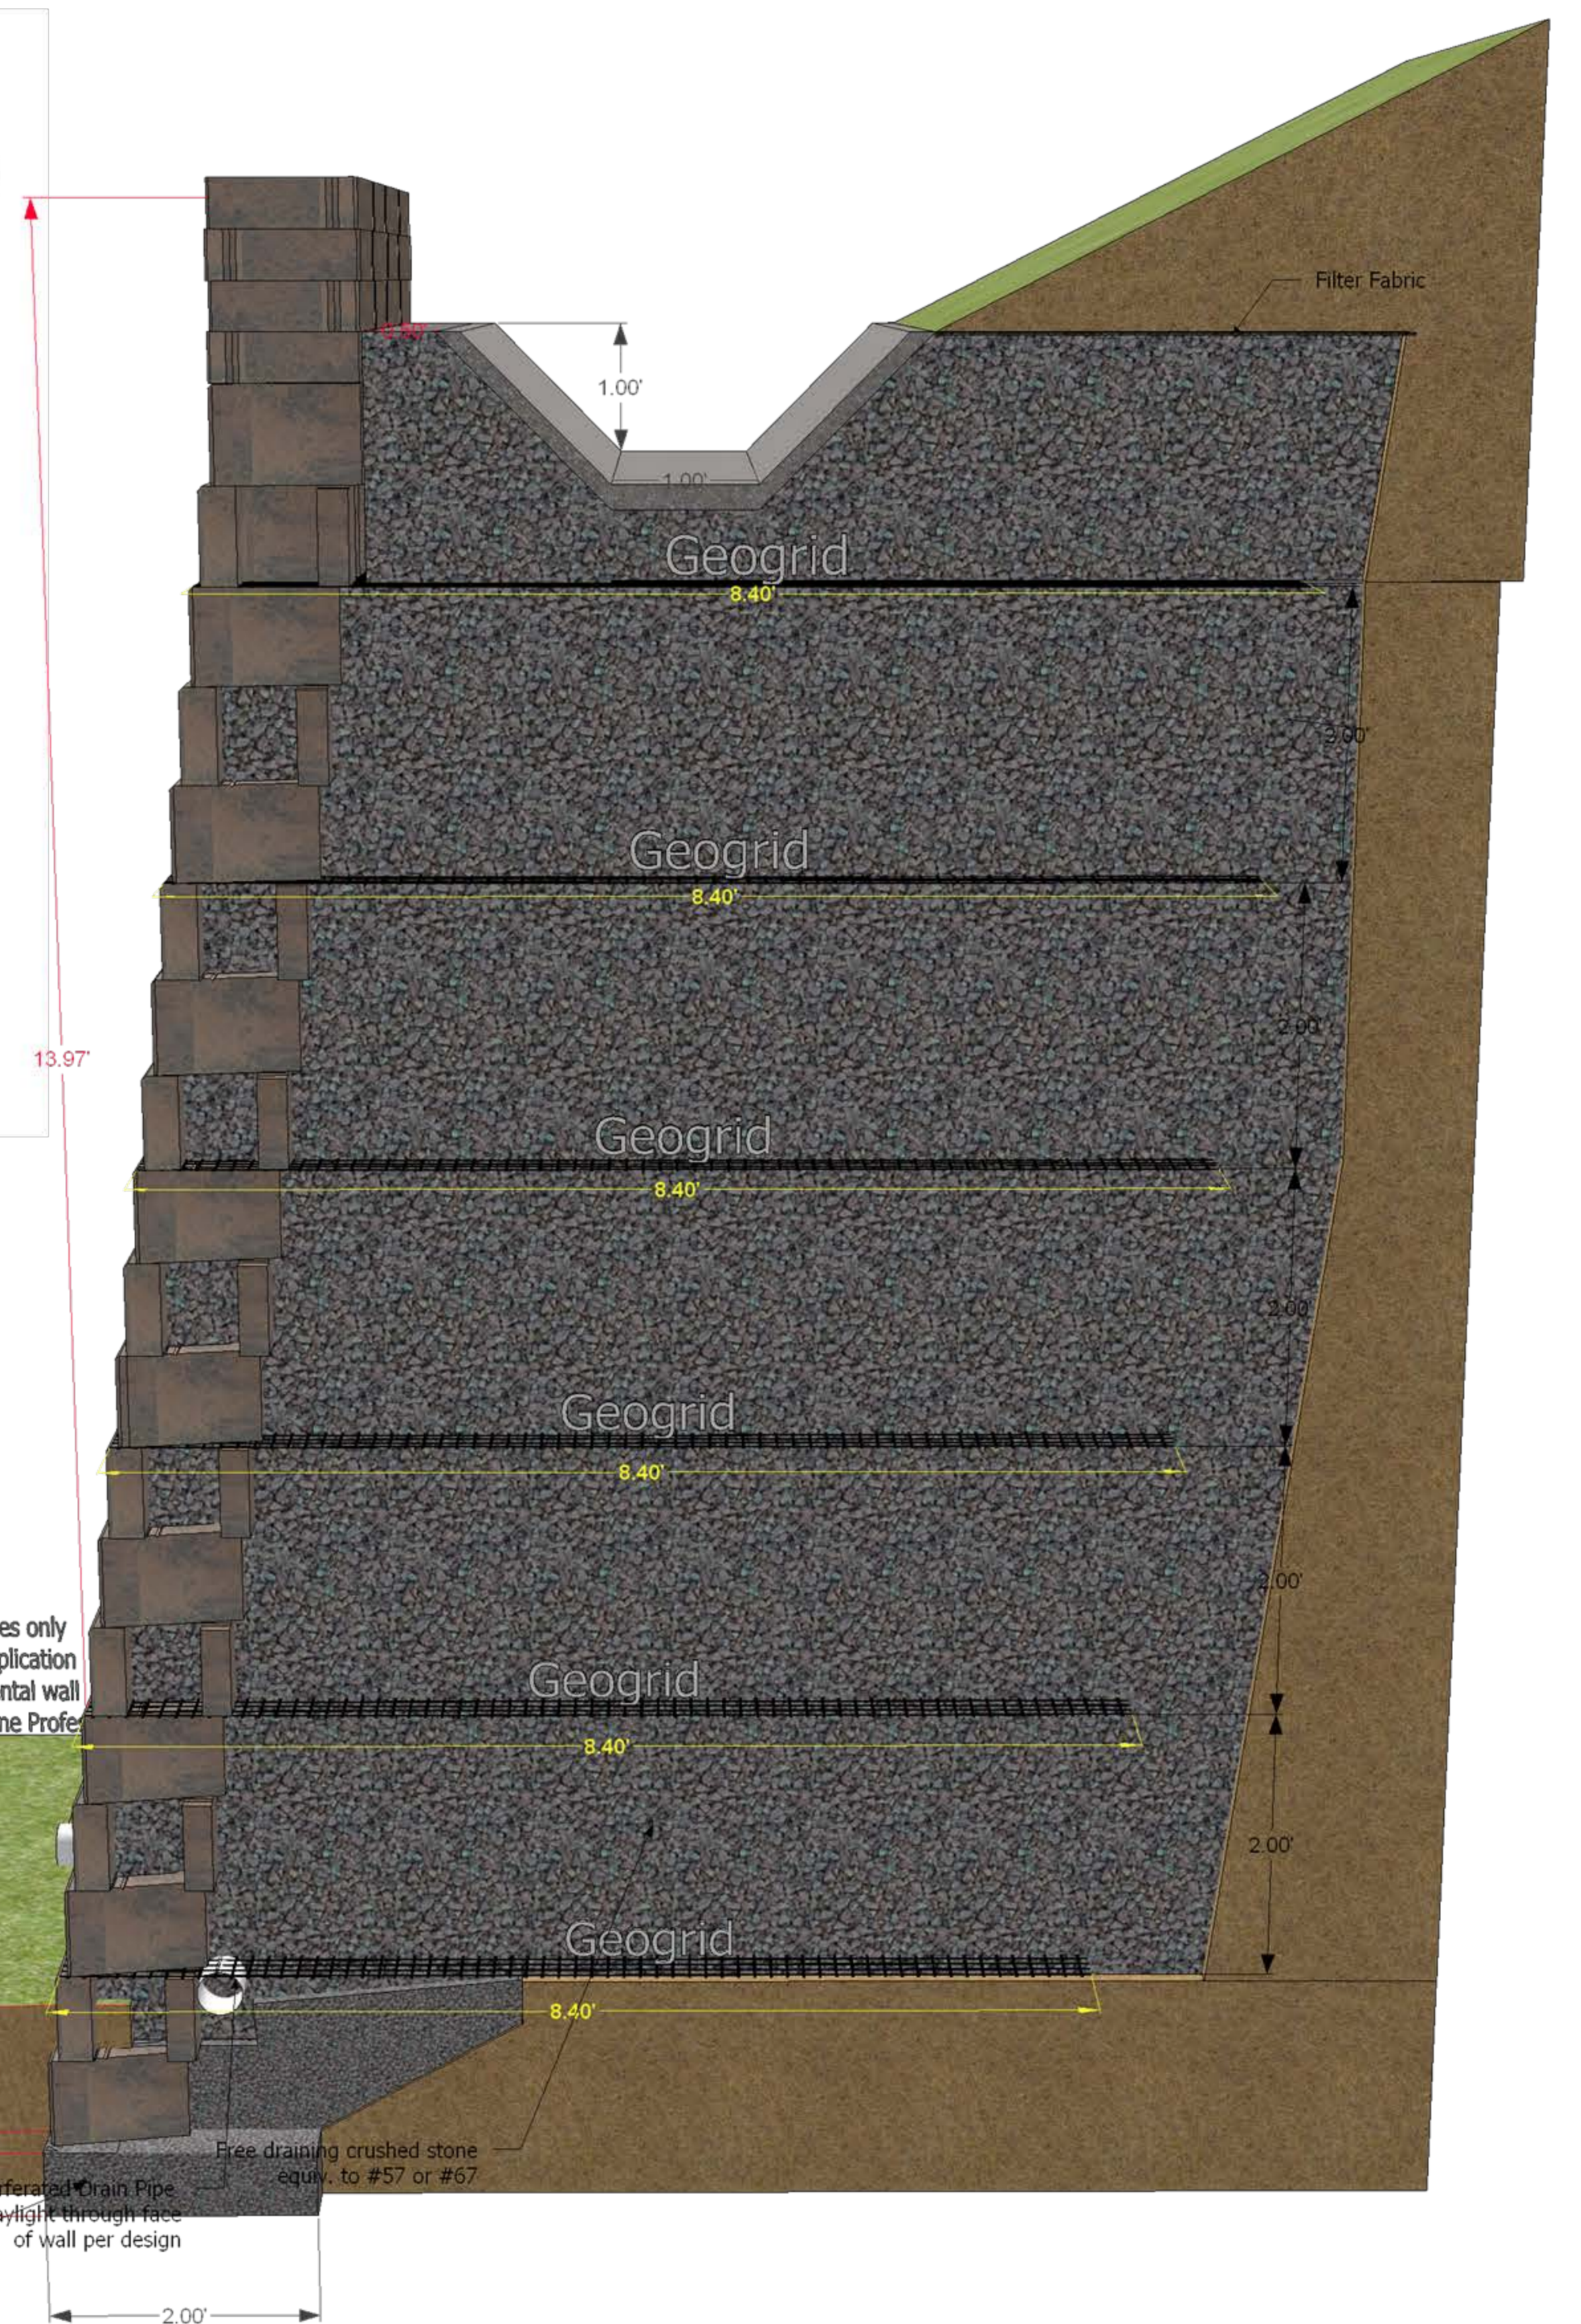


Concrete Flume / Drainage Swale

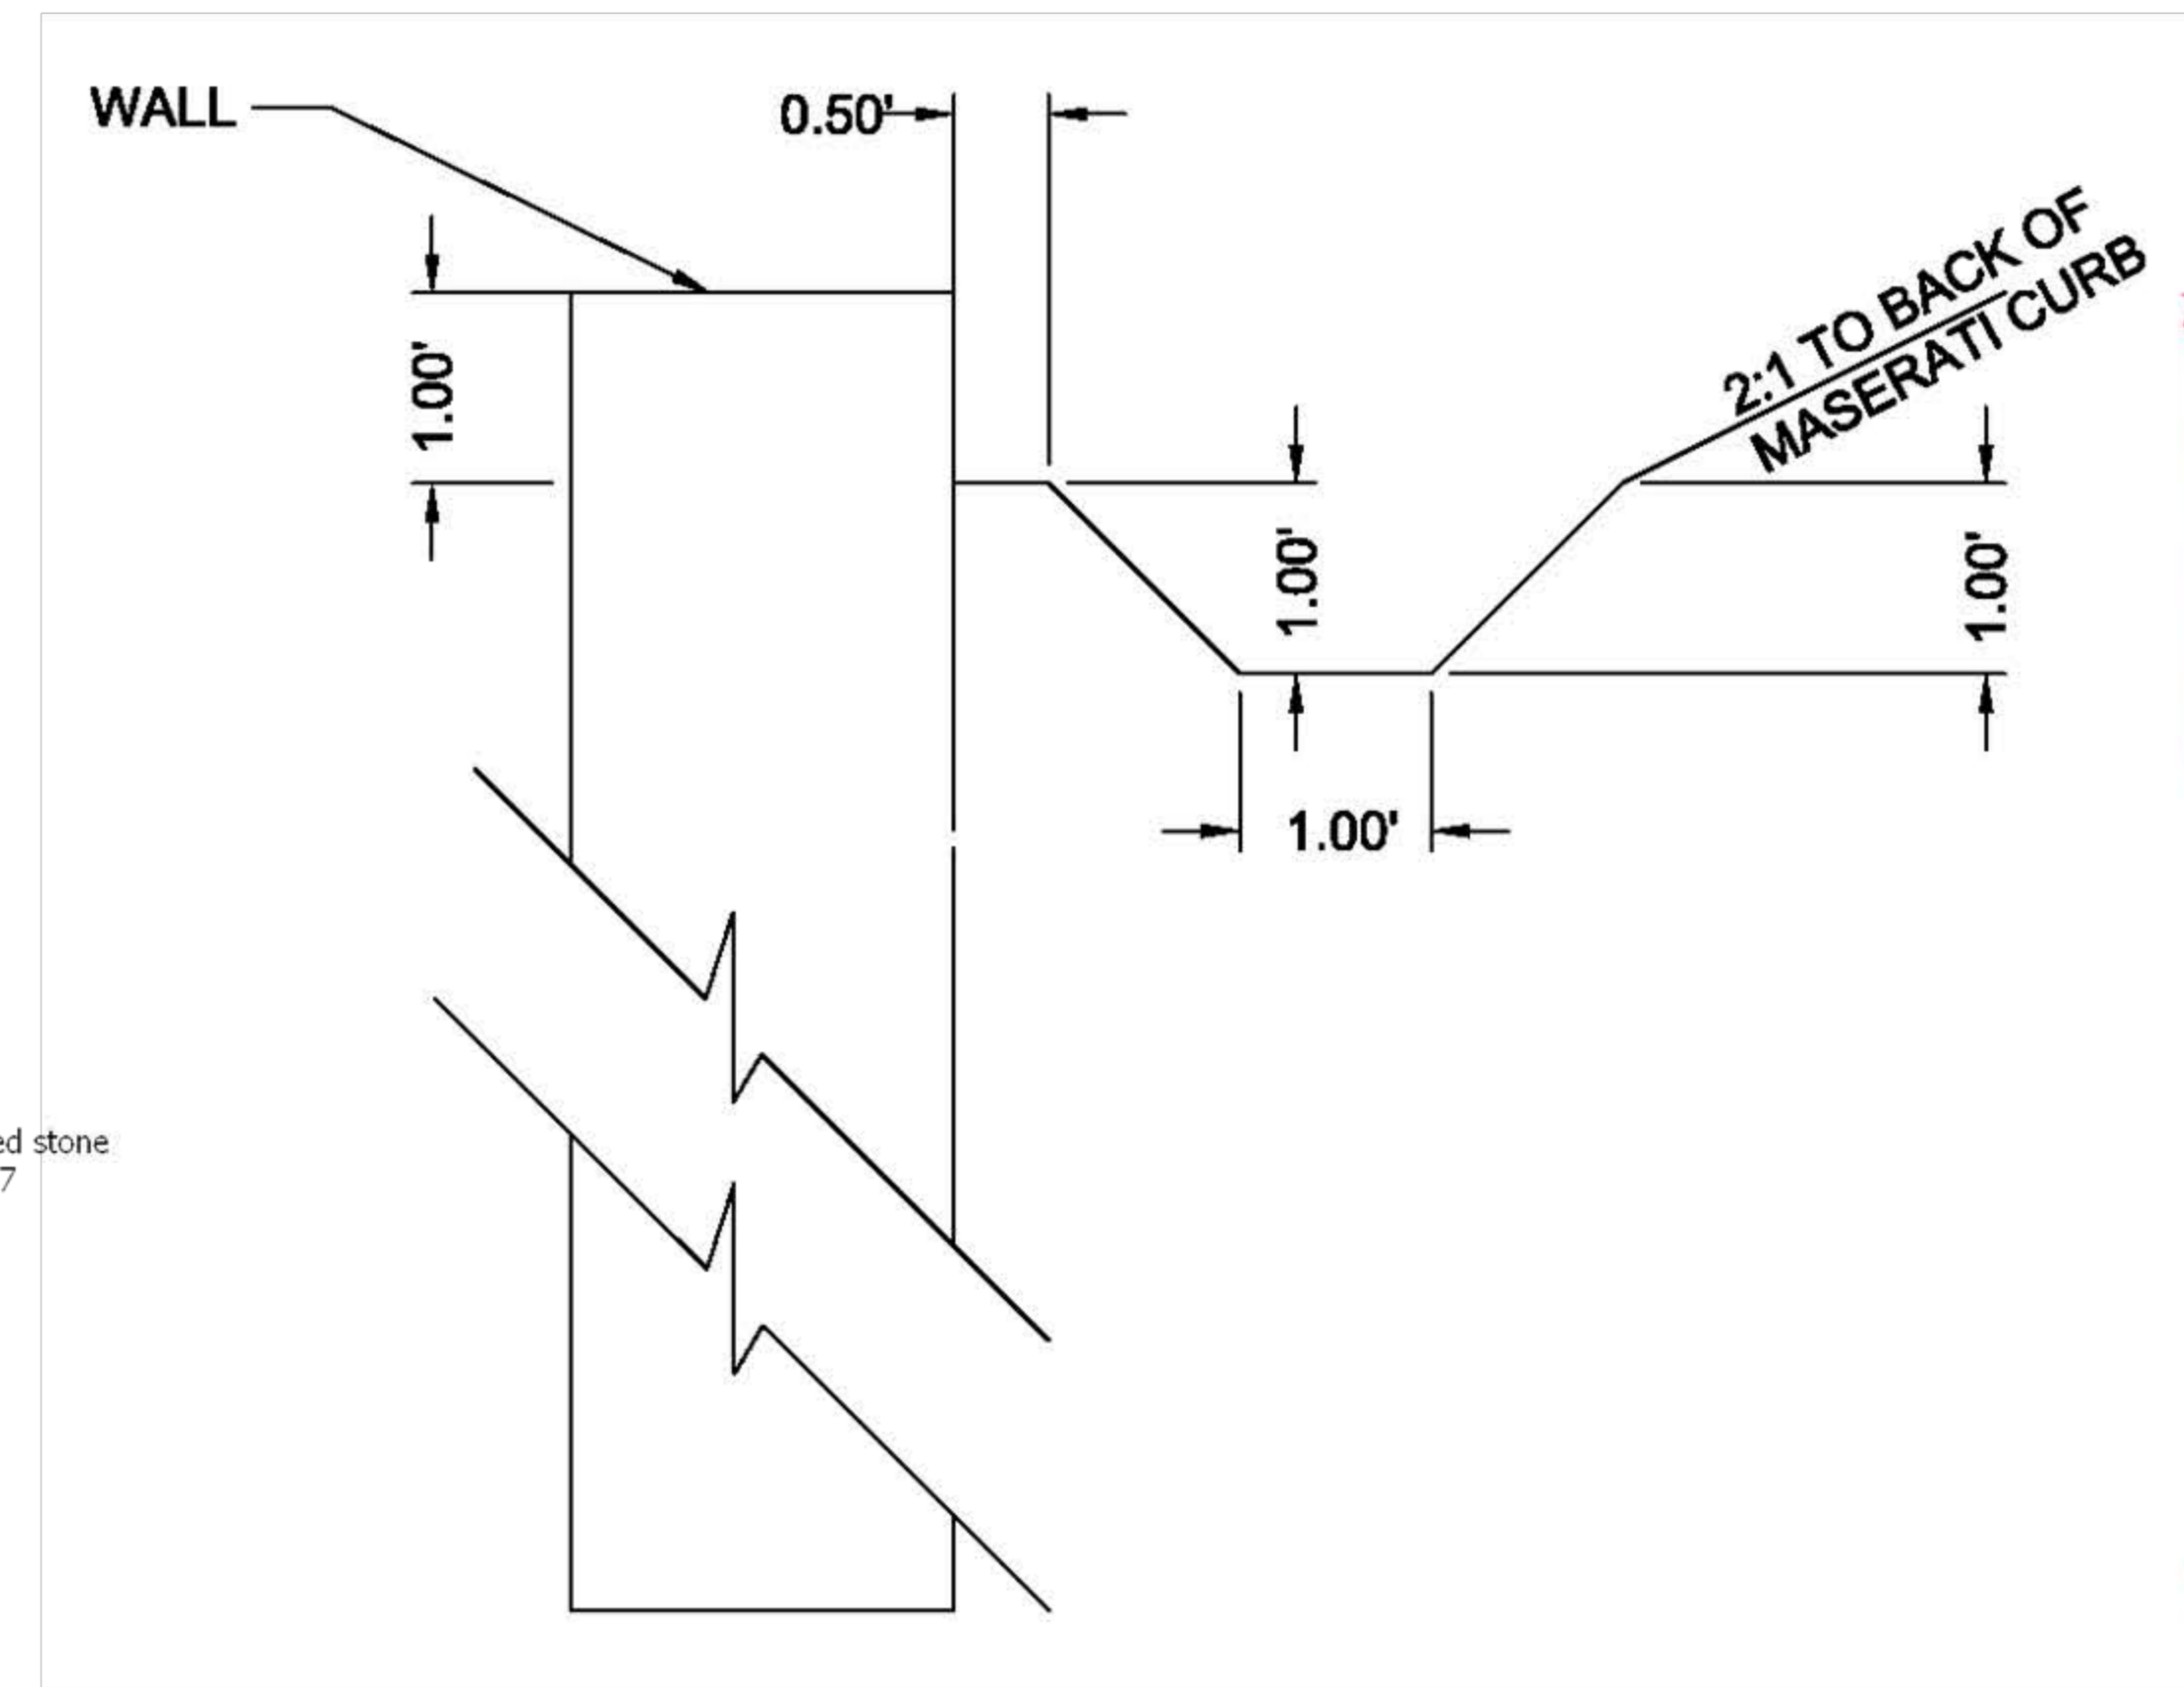

Design shown is for illustration purposes only and should not be relied on for any application without verification by licensed segmental wall design engineer or authorized GeoStone Profes

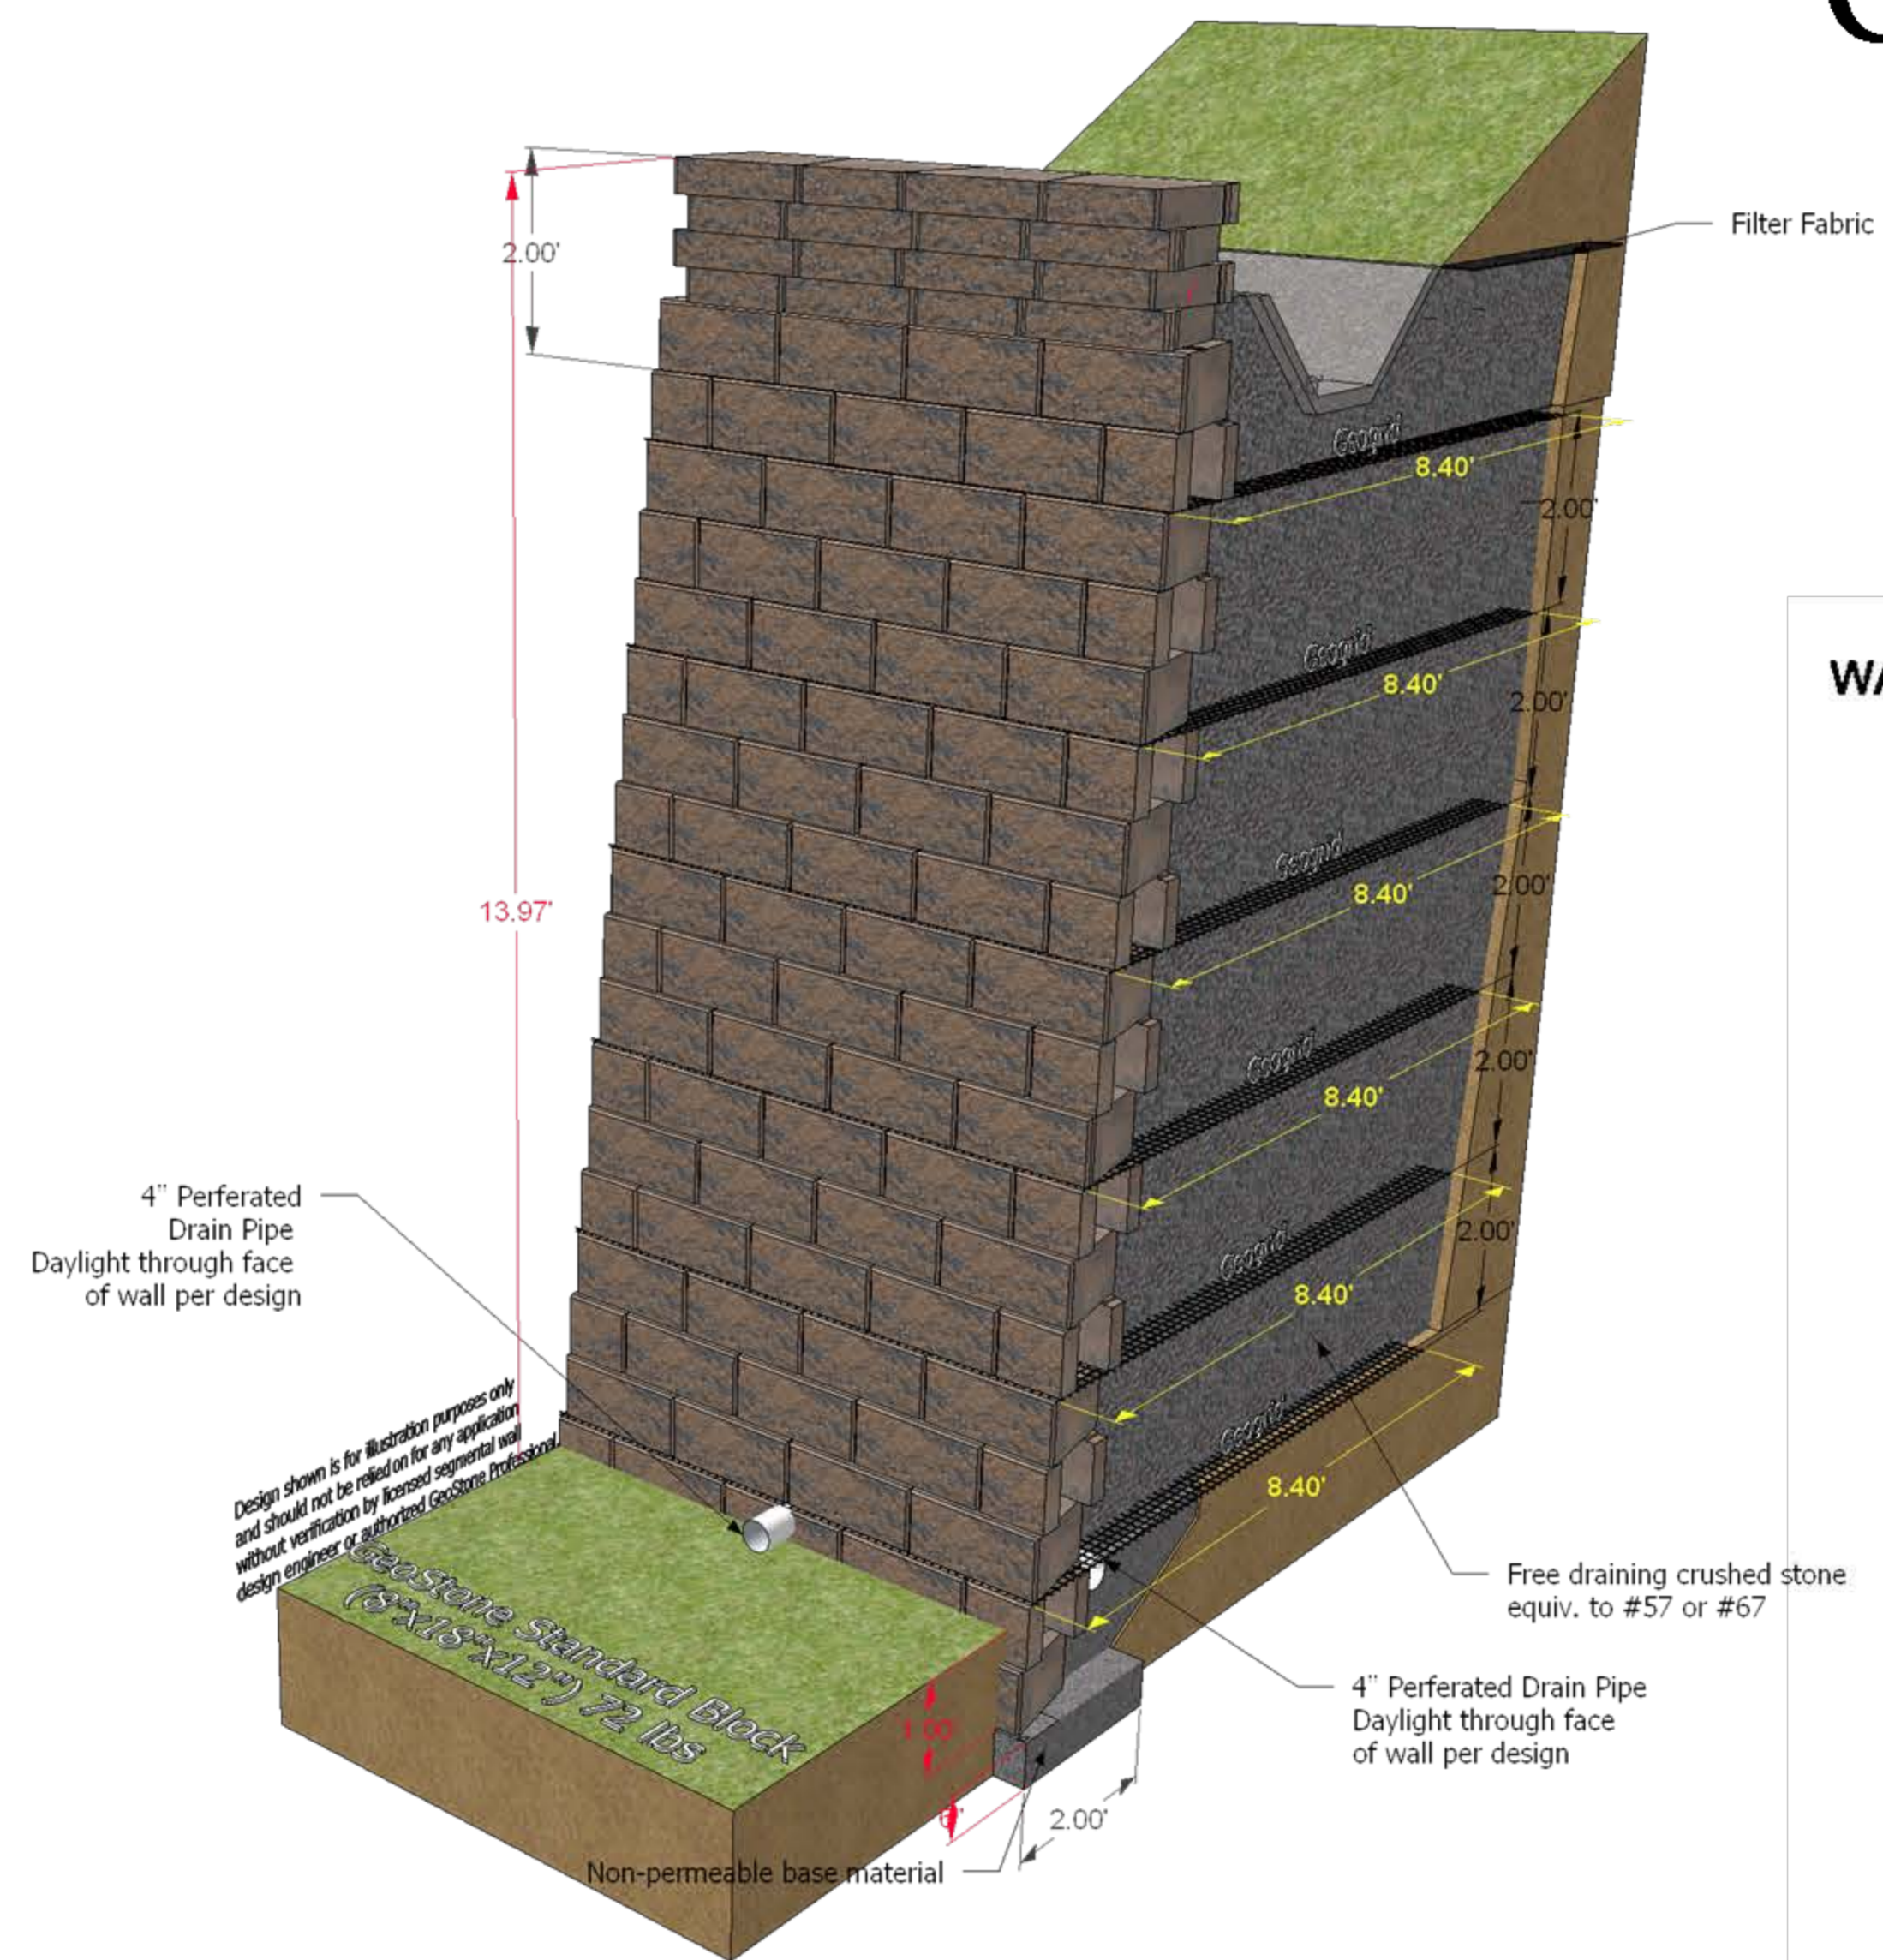